



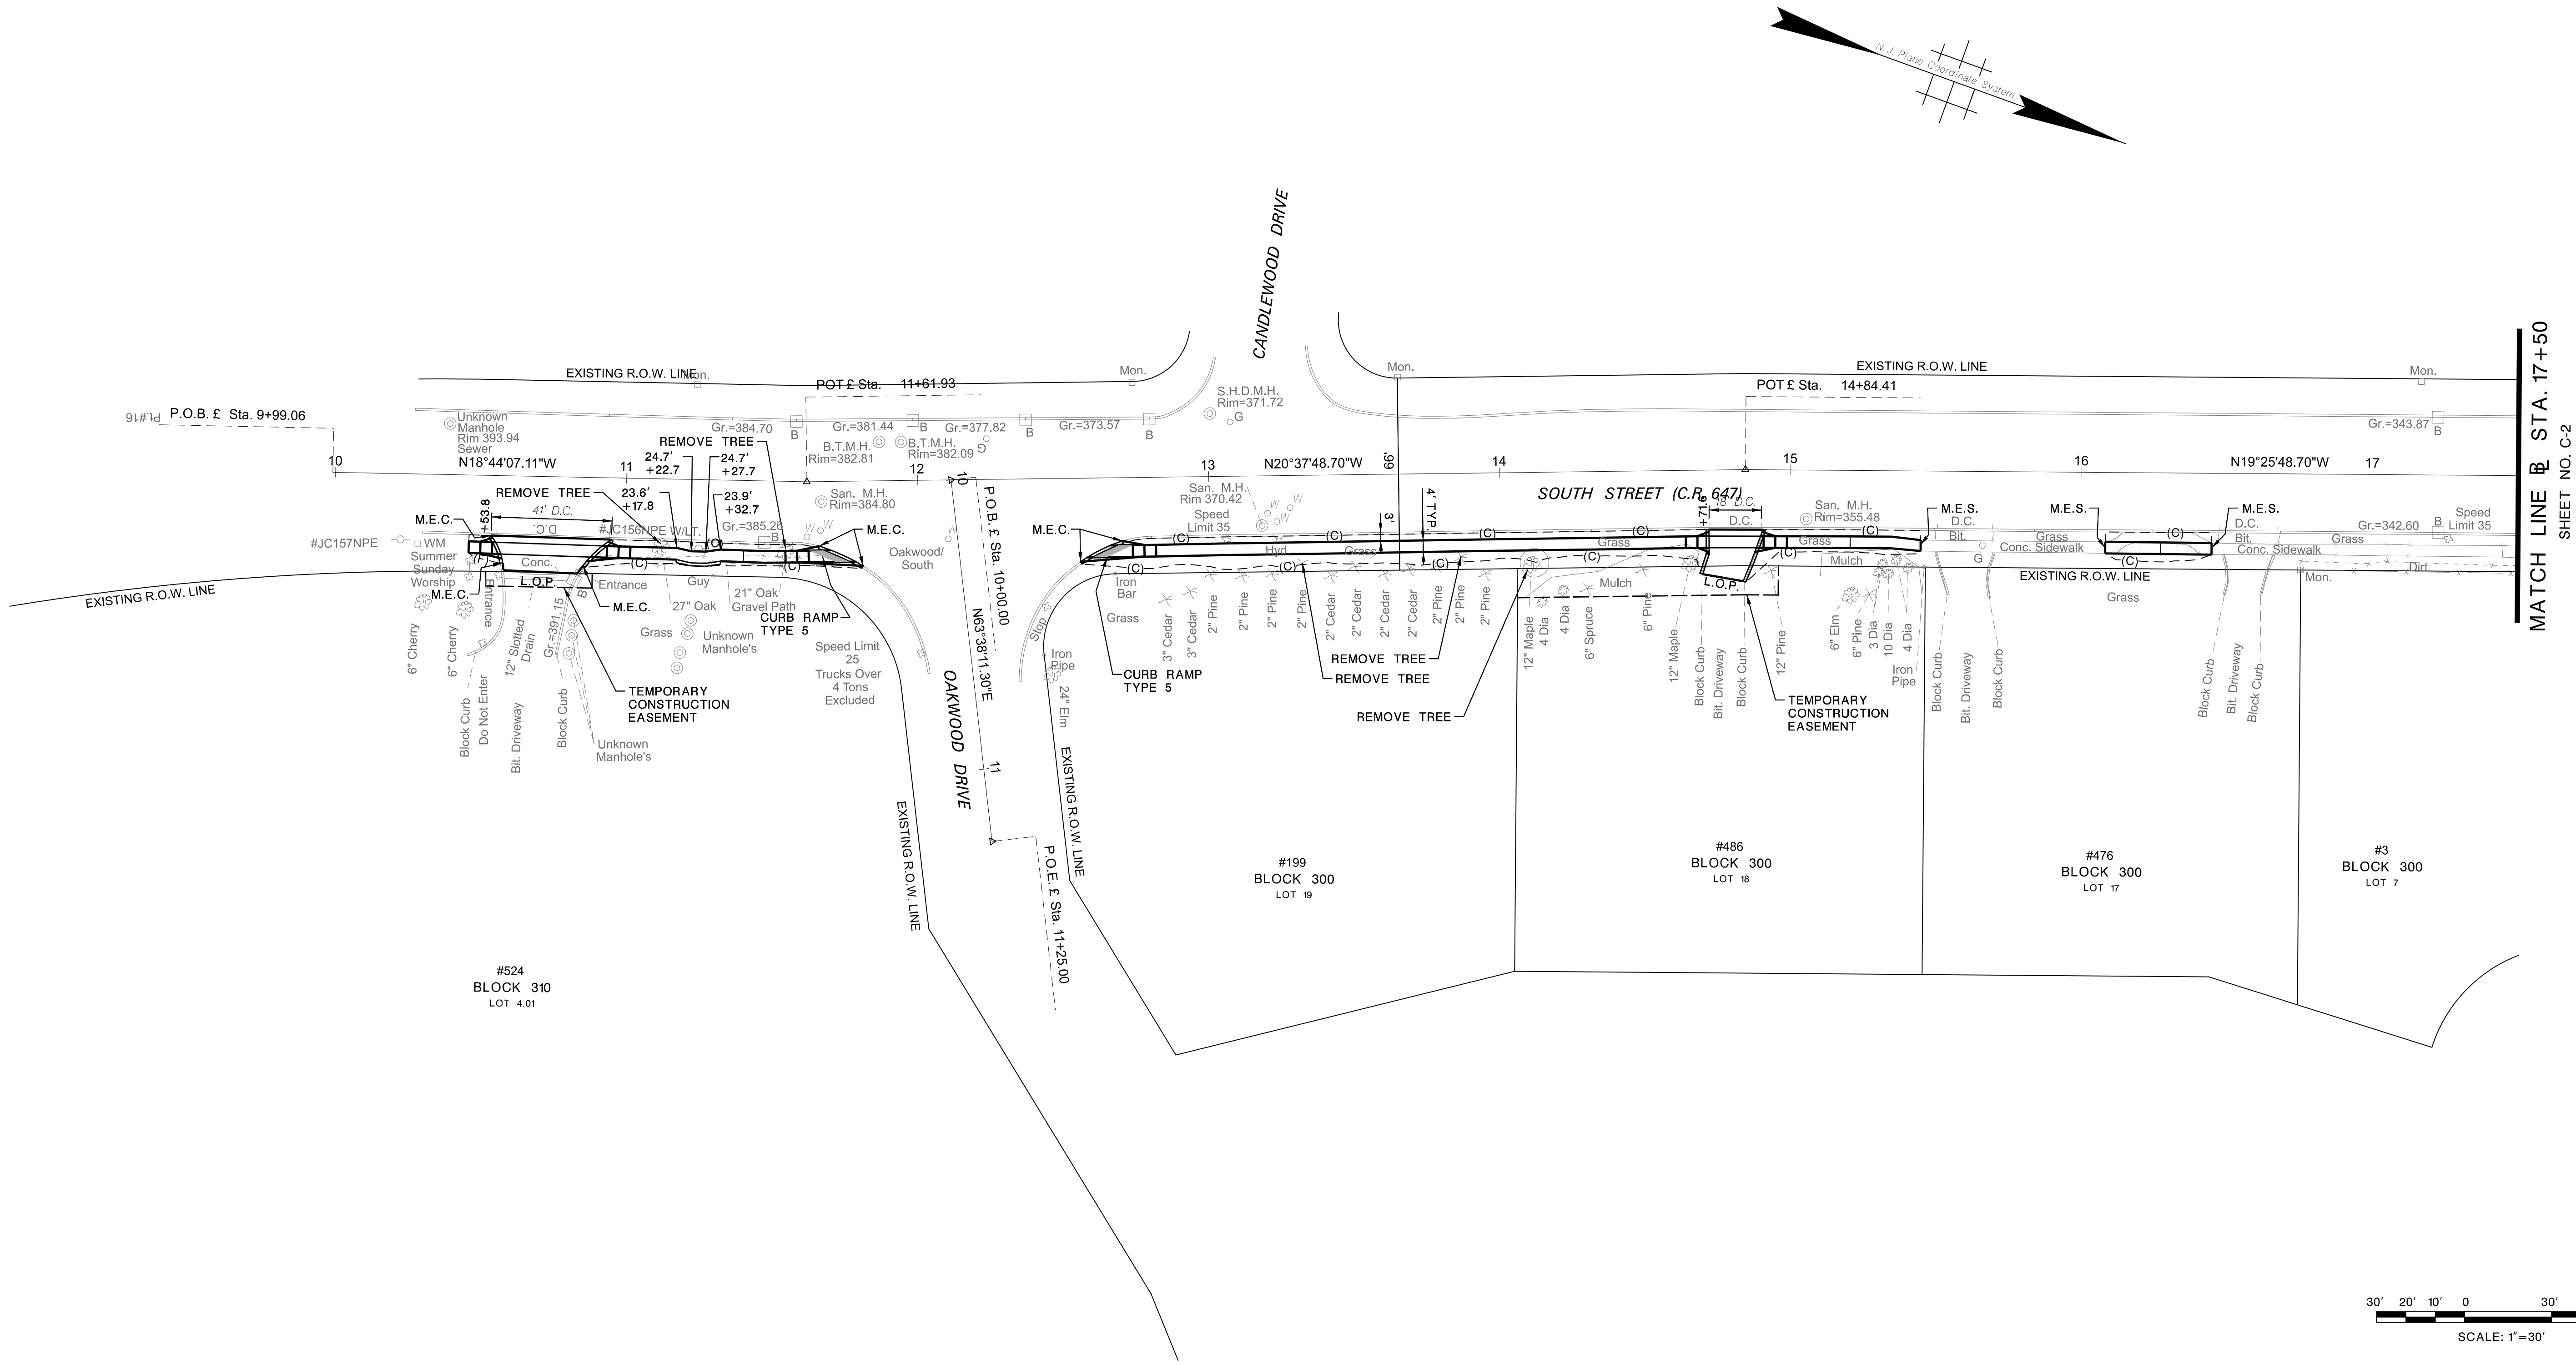

MATCH LINE @ STA. 17+50
SHEET NO. C-2

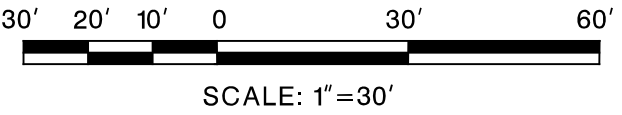

C-1
C-7




NEW JERSEY DEPARTMENT OF TRANSPORTATION

CONSTRUCTION PLAN
VARIOUS SIDEWALK
IMPROVEMENTS SRTS 2018

CONTRACT NO. *

ARORA and ASSOCIATES, P.C.
PROFESSIONAL ASSOCIATION
DAVID HUTCHINSON, P.E.
NEW JERSEY PROFESSIONAL ENGINEER LICENSE NO. 24GE04001800

NO.	DATE	DESCRIPTION

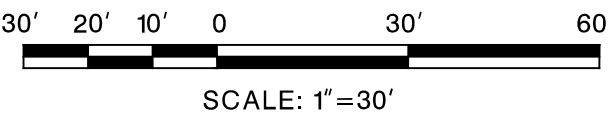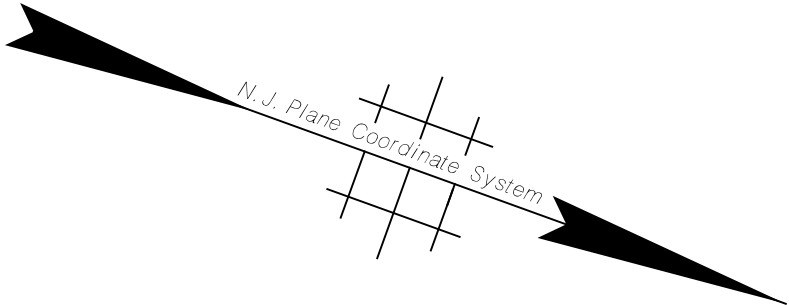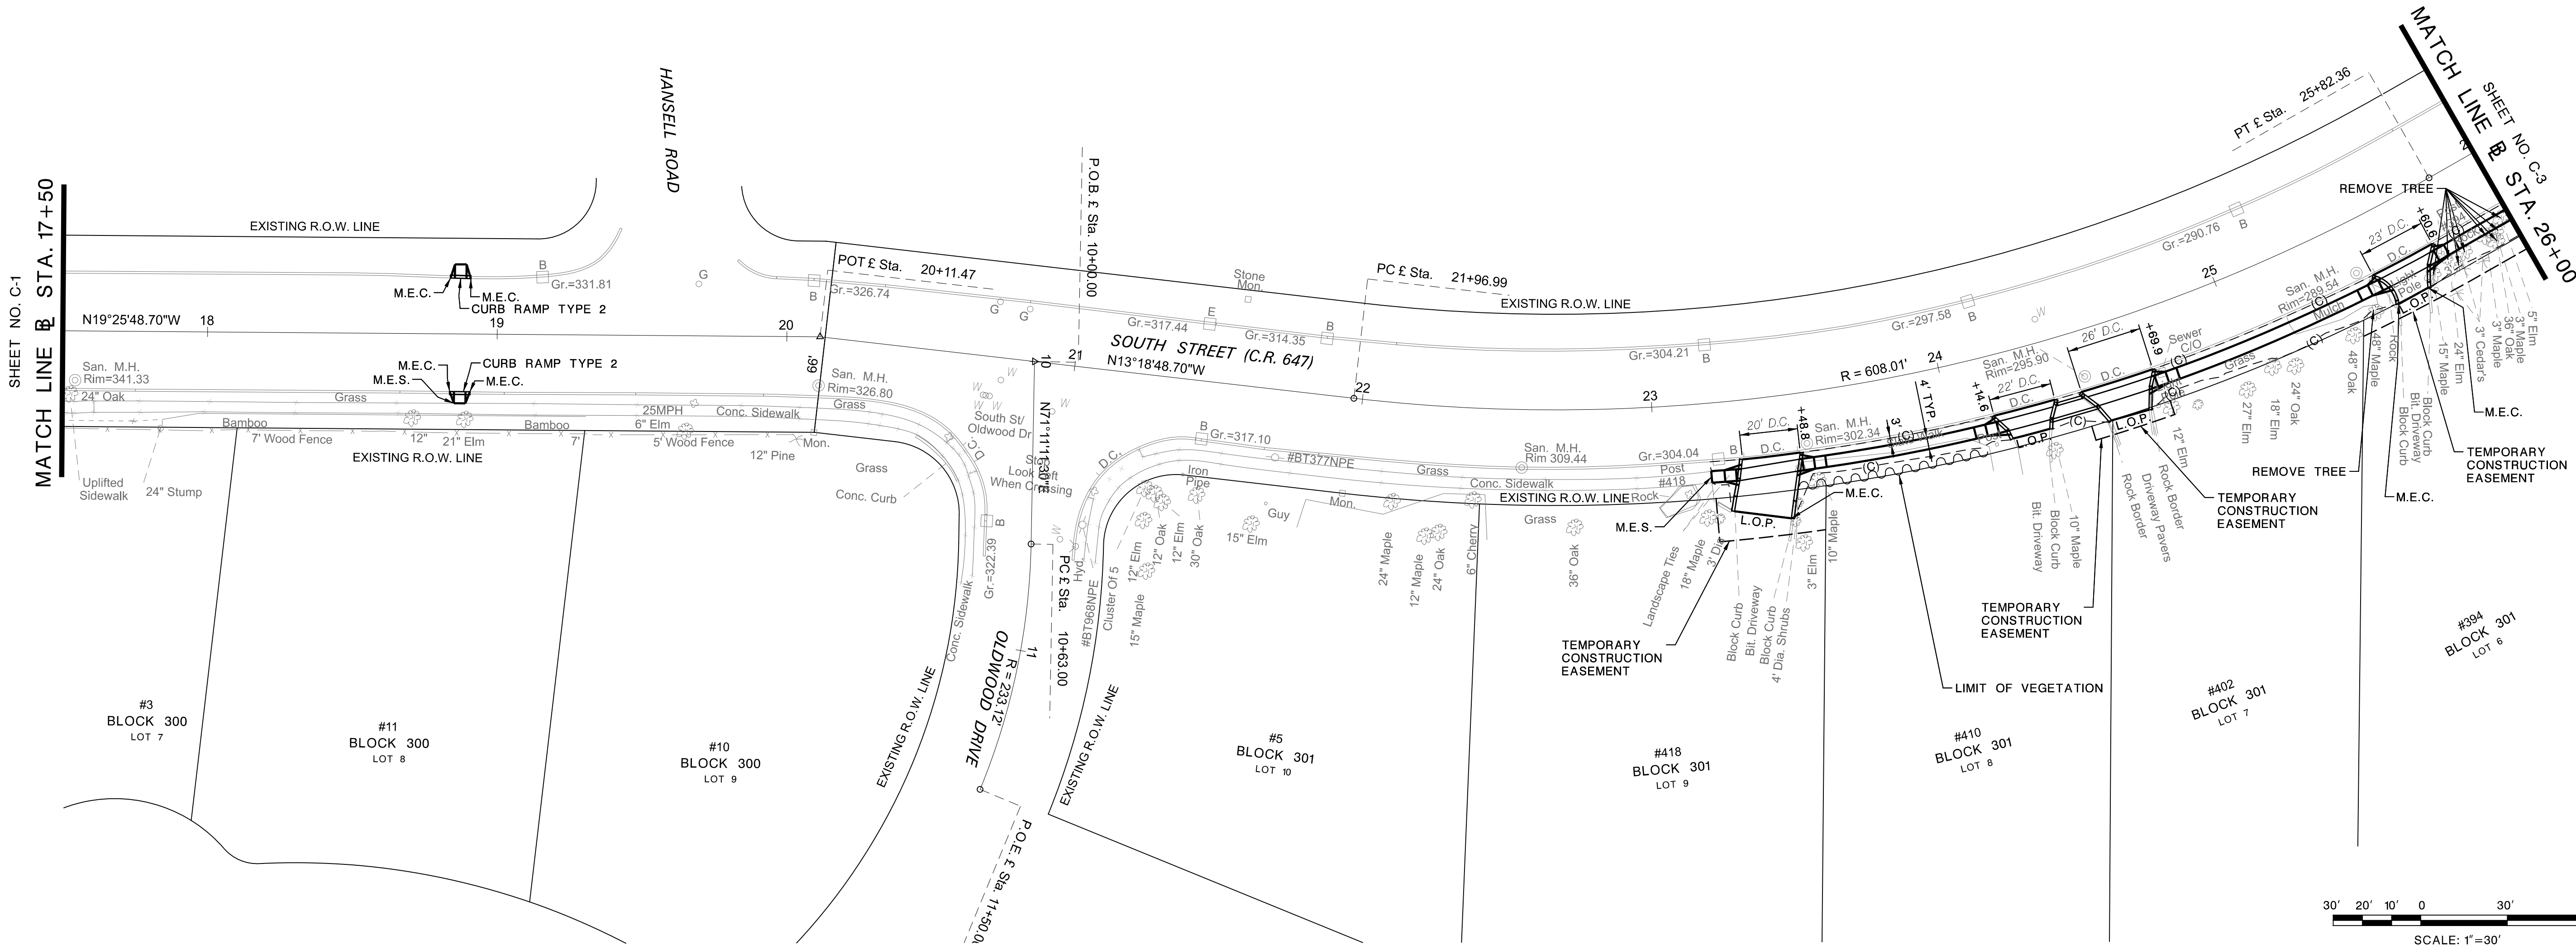


DESCRIPTION	
NO.	DATE




NEW JERSEY DEPARTMENT OF TRANSPORTATION

CONSTRUCTION PLAN
VARIOUS SIDEWALK
IMPROVEMENTS SRTS 2018

CONTRACT NO. *

ARORA and ASSOCIATES, P.C.
PROFESSIONAL ASSOCIATION
DAVID HUTCHINSON, P.E.
NEW JERSEY PROFESSIONAL ENGINEER LICENSE NO. 24GE04001800

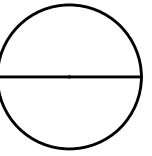

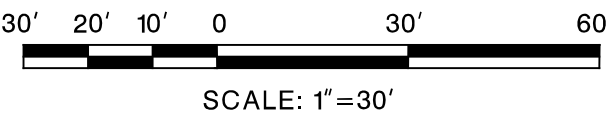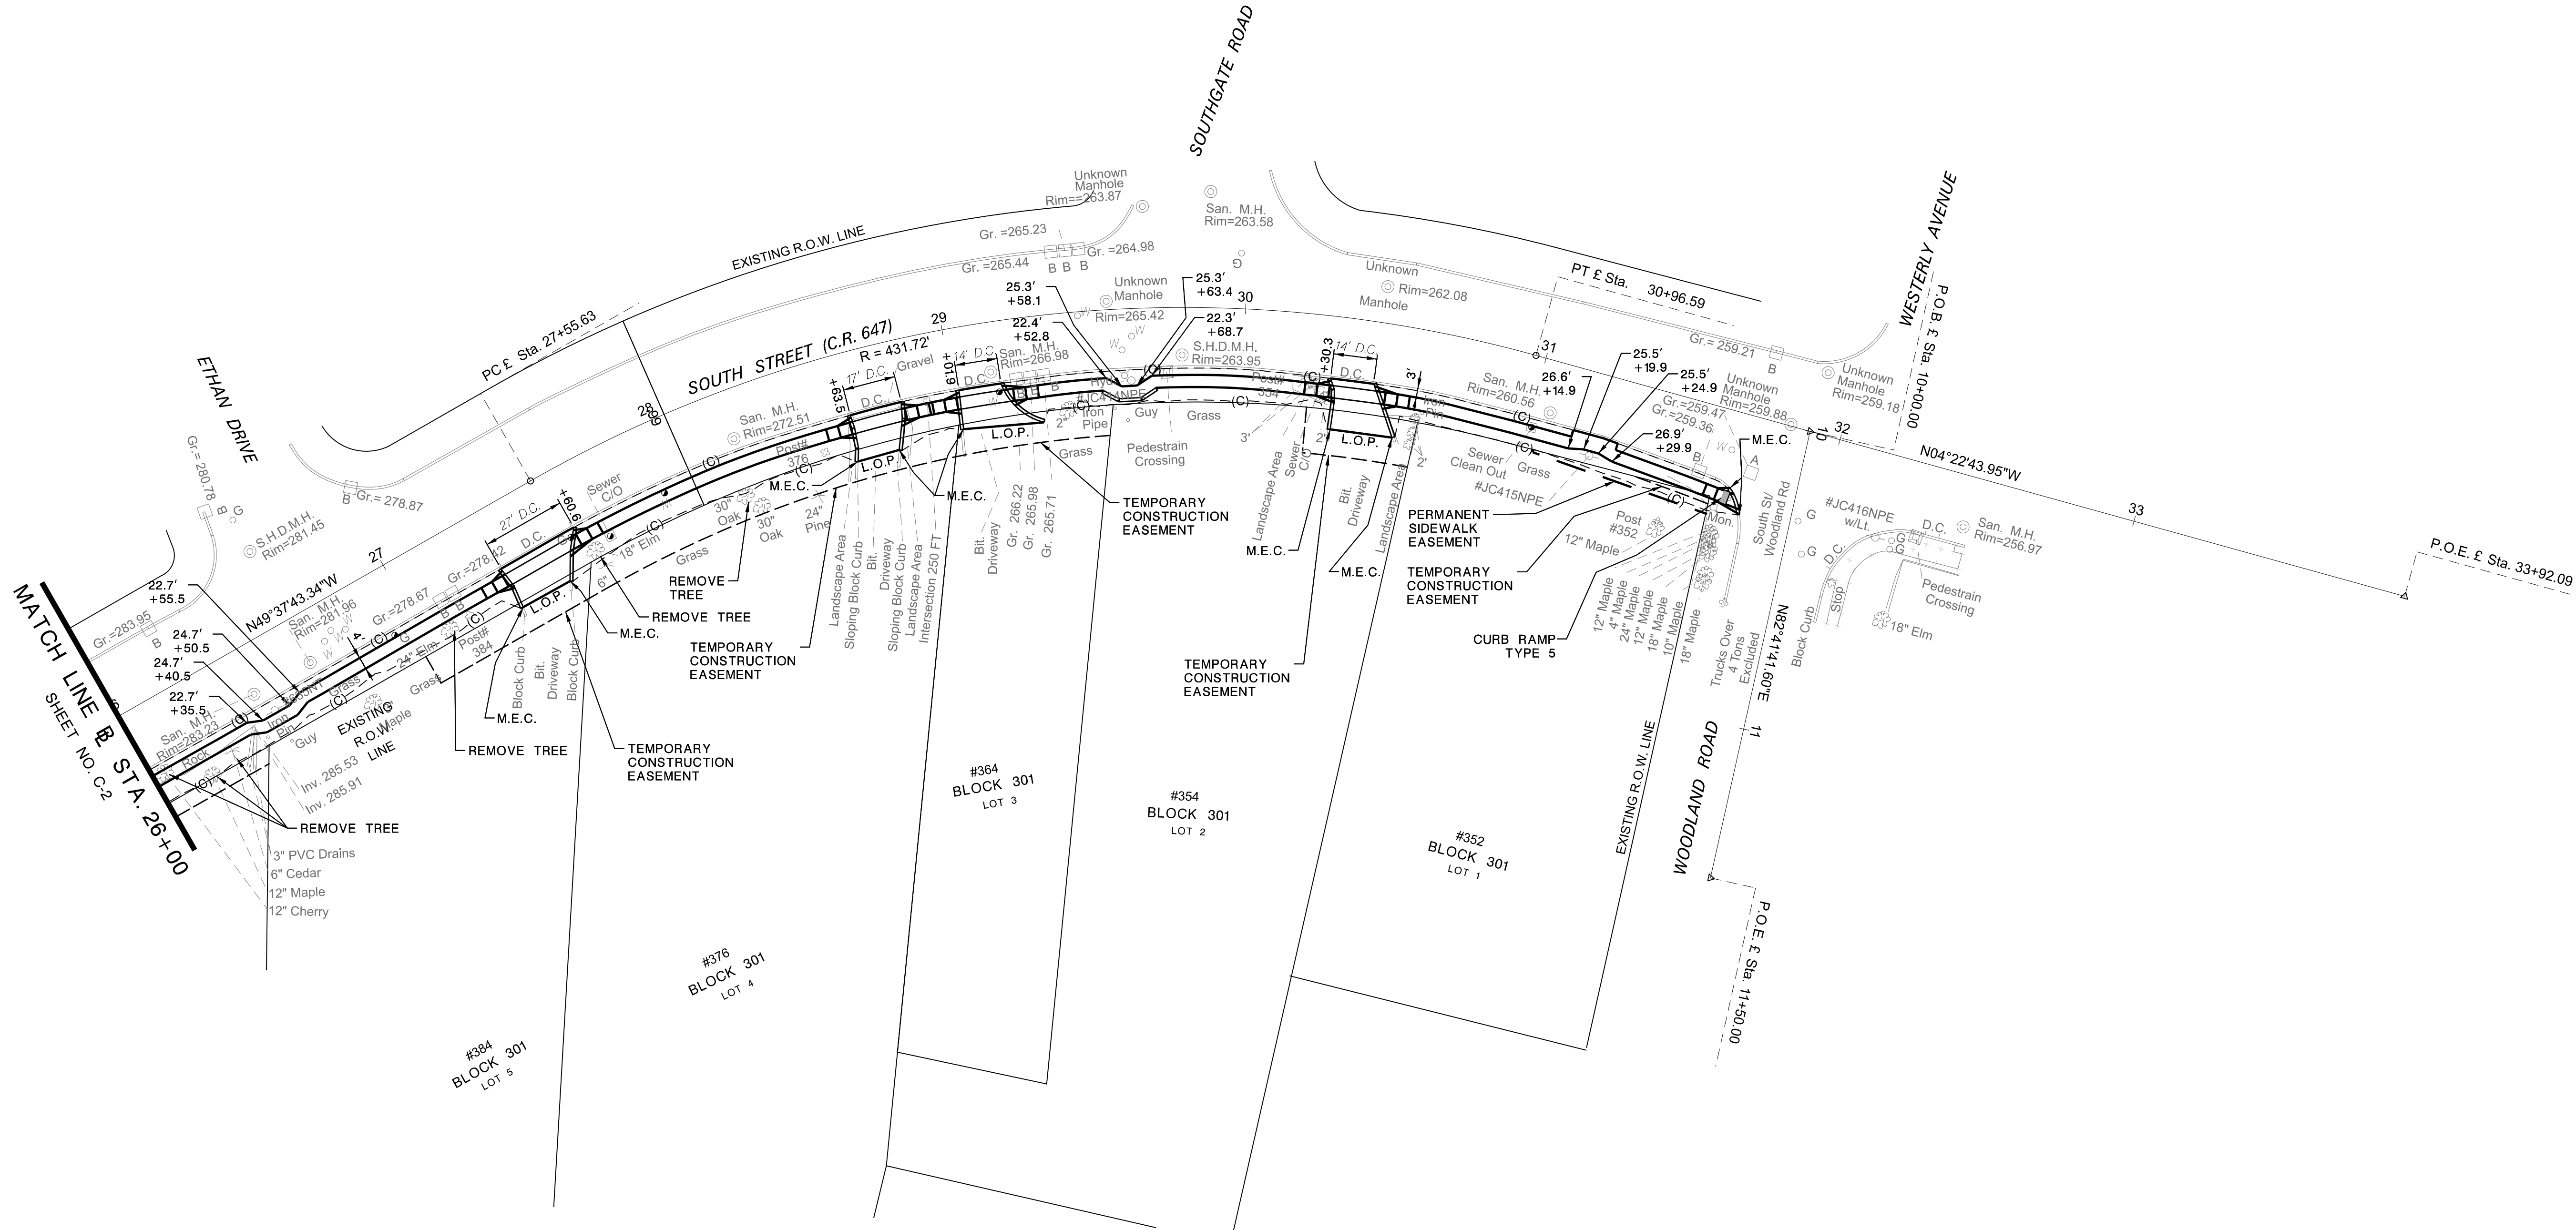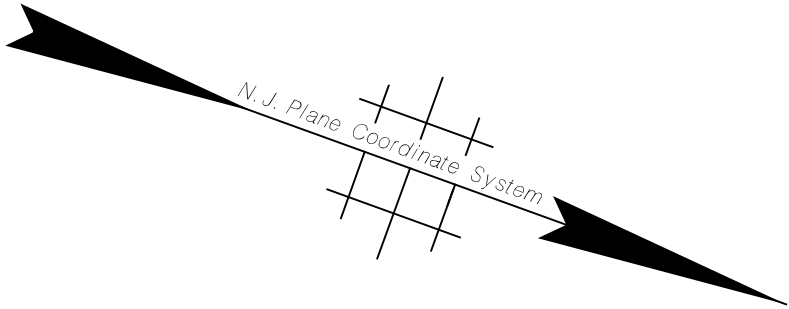

C-3
C-7

NEW JERSEY DEPARTMENT OF TRANSPORTATION

CONSTRUCTION PLAN
VARIOUS SIDEWALK
IMPROVEMENTS SRTS 2018


CONTRACT NO. *

ARORA and ASSOCIATES, P.C.

PROFESSIONAL ASSOCIATION

DAVID HUTCHINSON, P.E.

NEW JERSEY PROFESSIONAL ENGINEER LICENSE NO. 24GE04001800


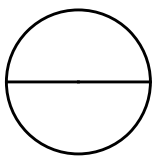


NO.	DATE	DESCRIPTION

3-SEP-2024 15:51

roadway_lw.tbl

pwilliver

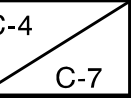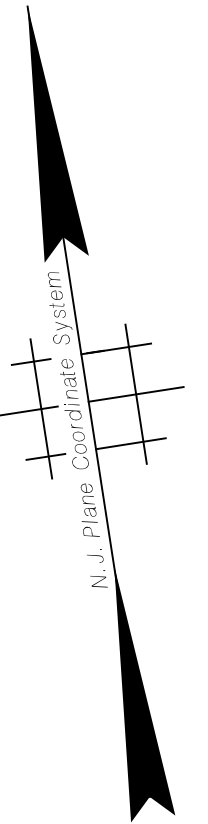



CONSTRUCTION PLAN

VARIOUS SIDEWALK IMPROVEMENTS SRTS 2018

ARORA and ASSOCIATES, P.C.

DAVID HUTCHINSON, P.E.

NO.	DATE	DESCRIPTION

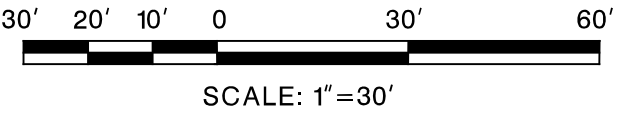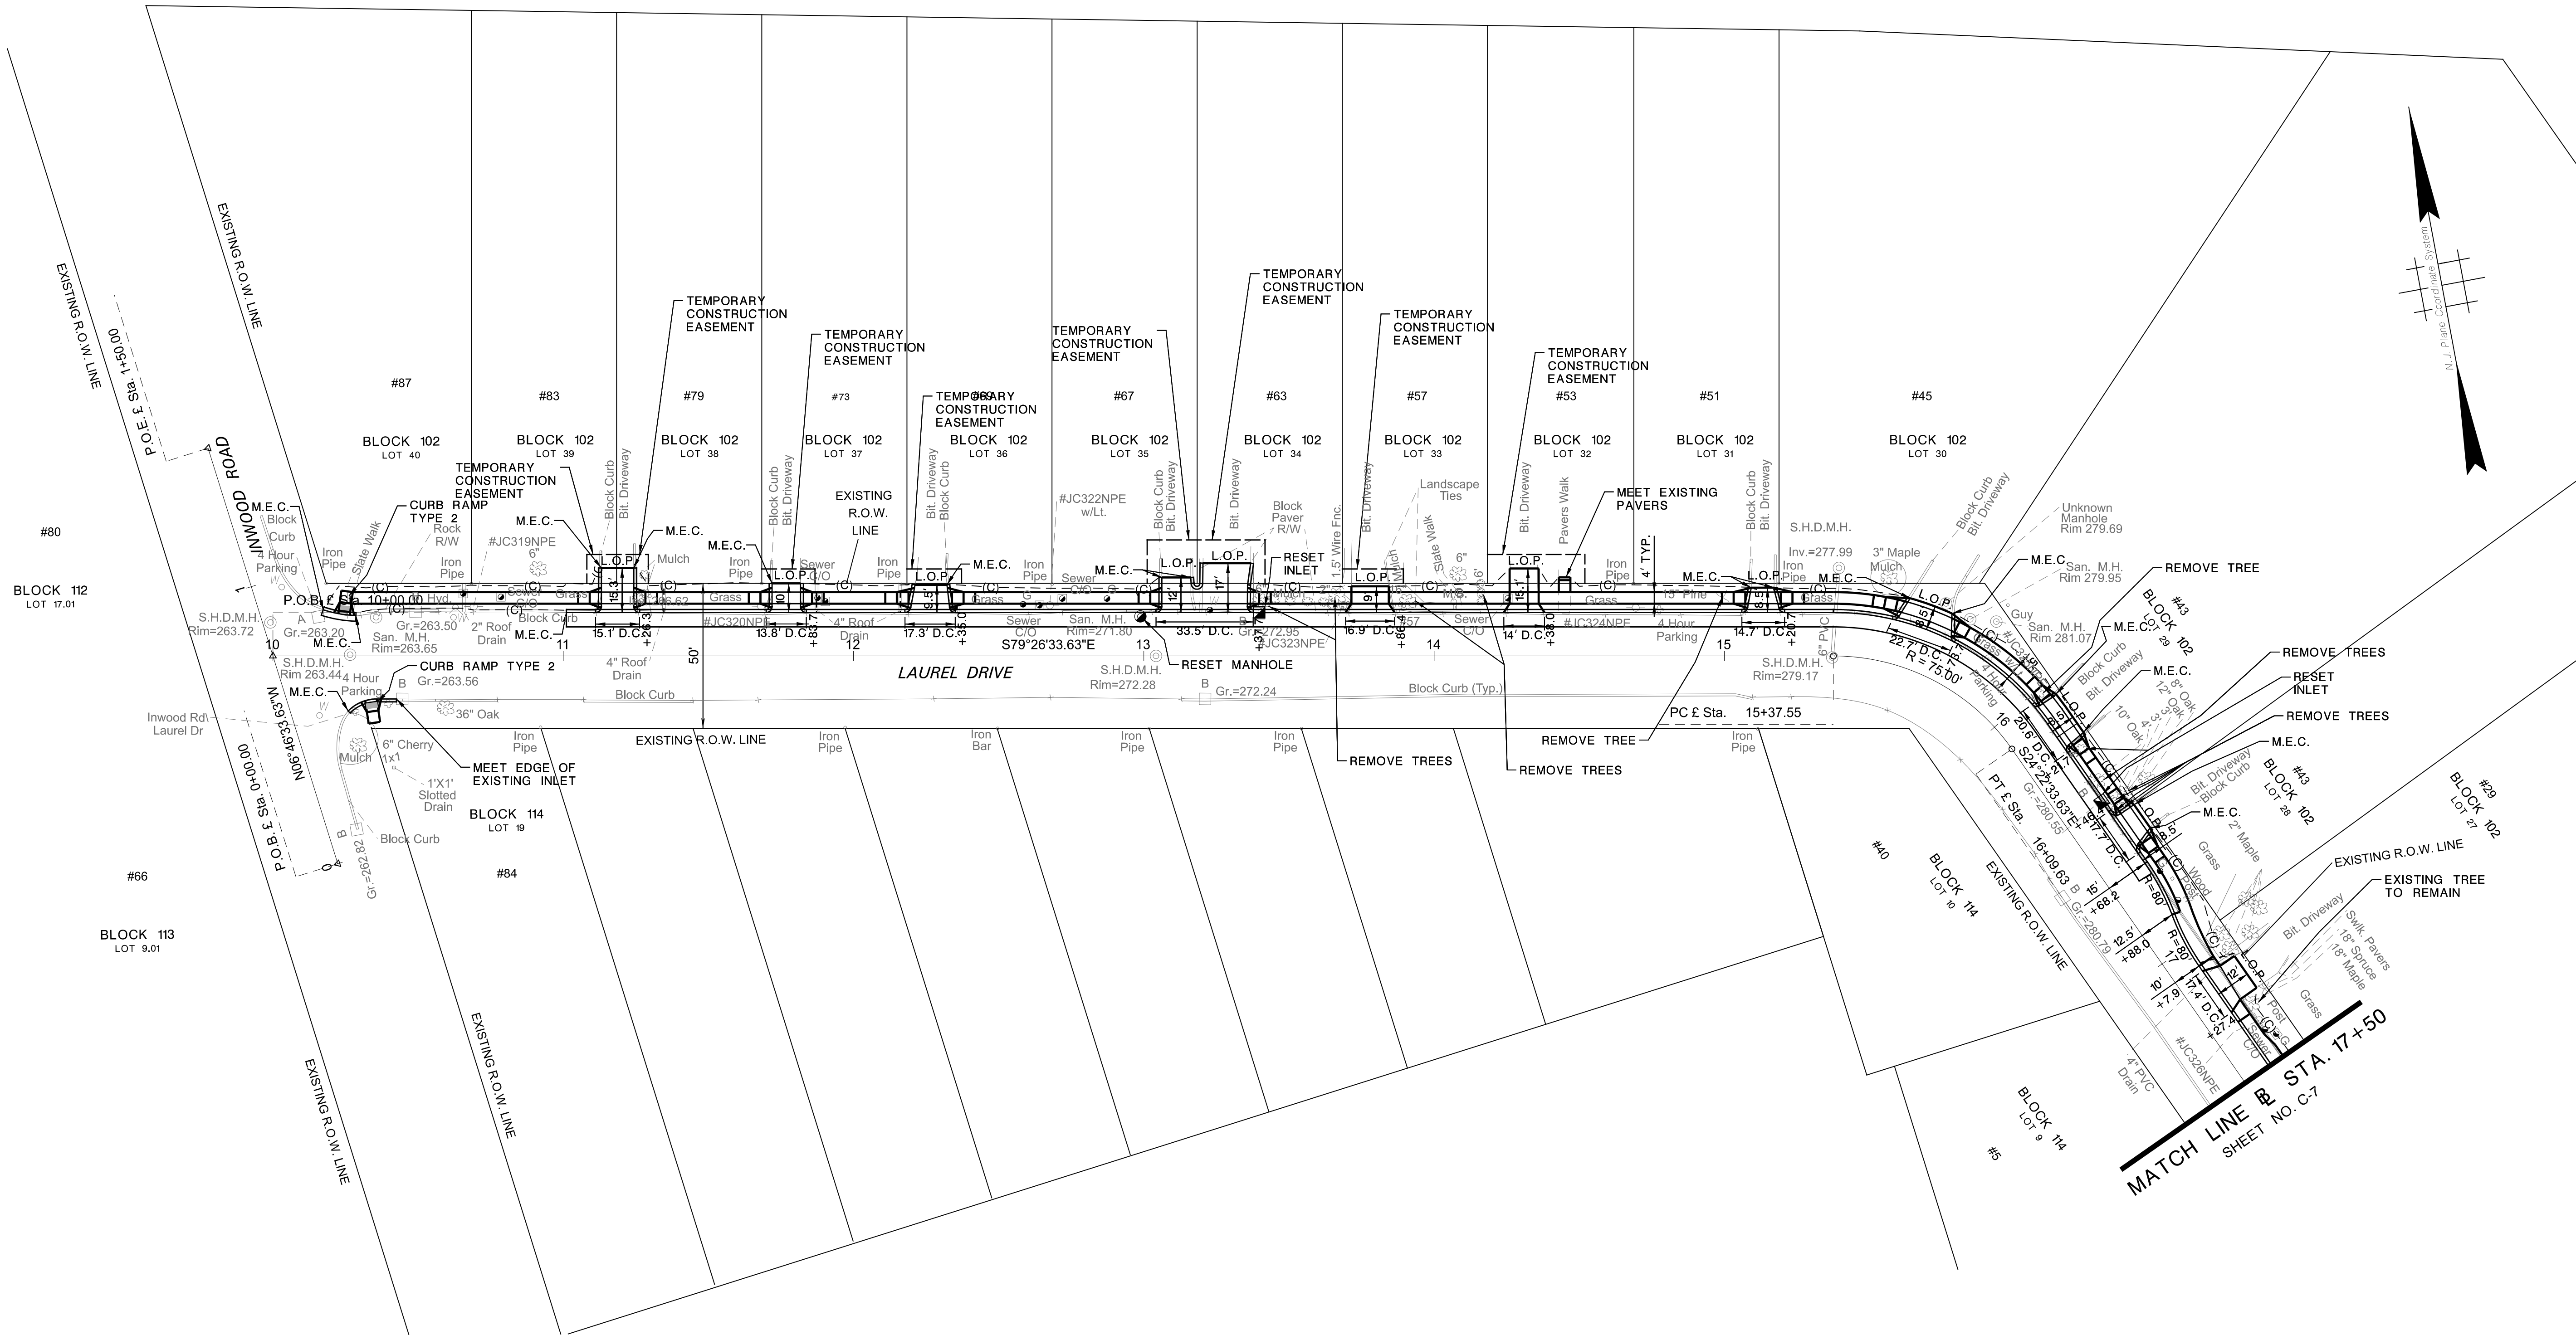

DESCRIPTION	
NO.	DATE

NEW JERSEY DEPARTMENT OF TRANSPORTATION

CONSTRUCTION PLAN
VARIOUS SIDEWALK
IMPROVEMENTS SRTS 2018




CONTRACT NO. *

ARORA and ASSOCIATES, P.C.
PROFESSIONAL ASSOCIATION
DAVID HUTCHINSON, P.E.
NEW JERSEY PROFESSIONAL ENGINEER LICENSE NO. 24GE04001800

C-6
C-7

3-SEP-2024 15:51
eroadway_dw.tbl

pwilliver

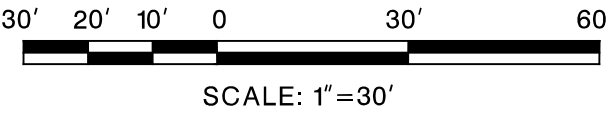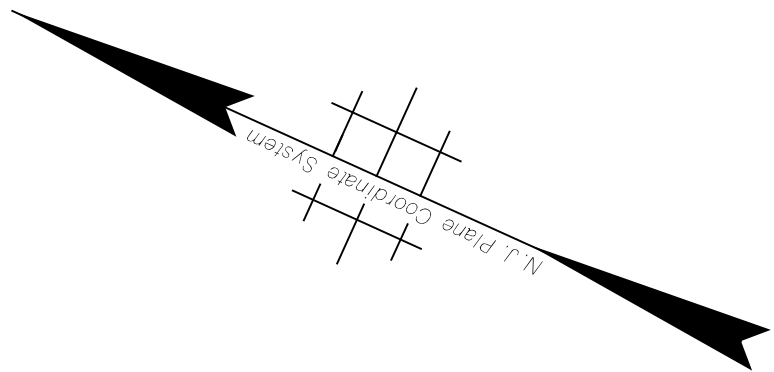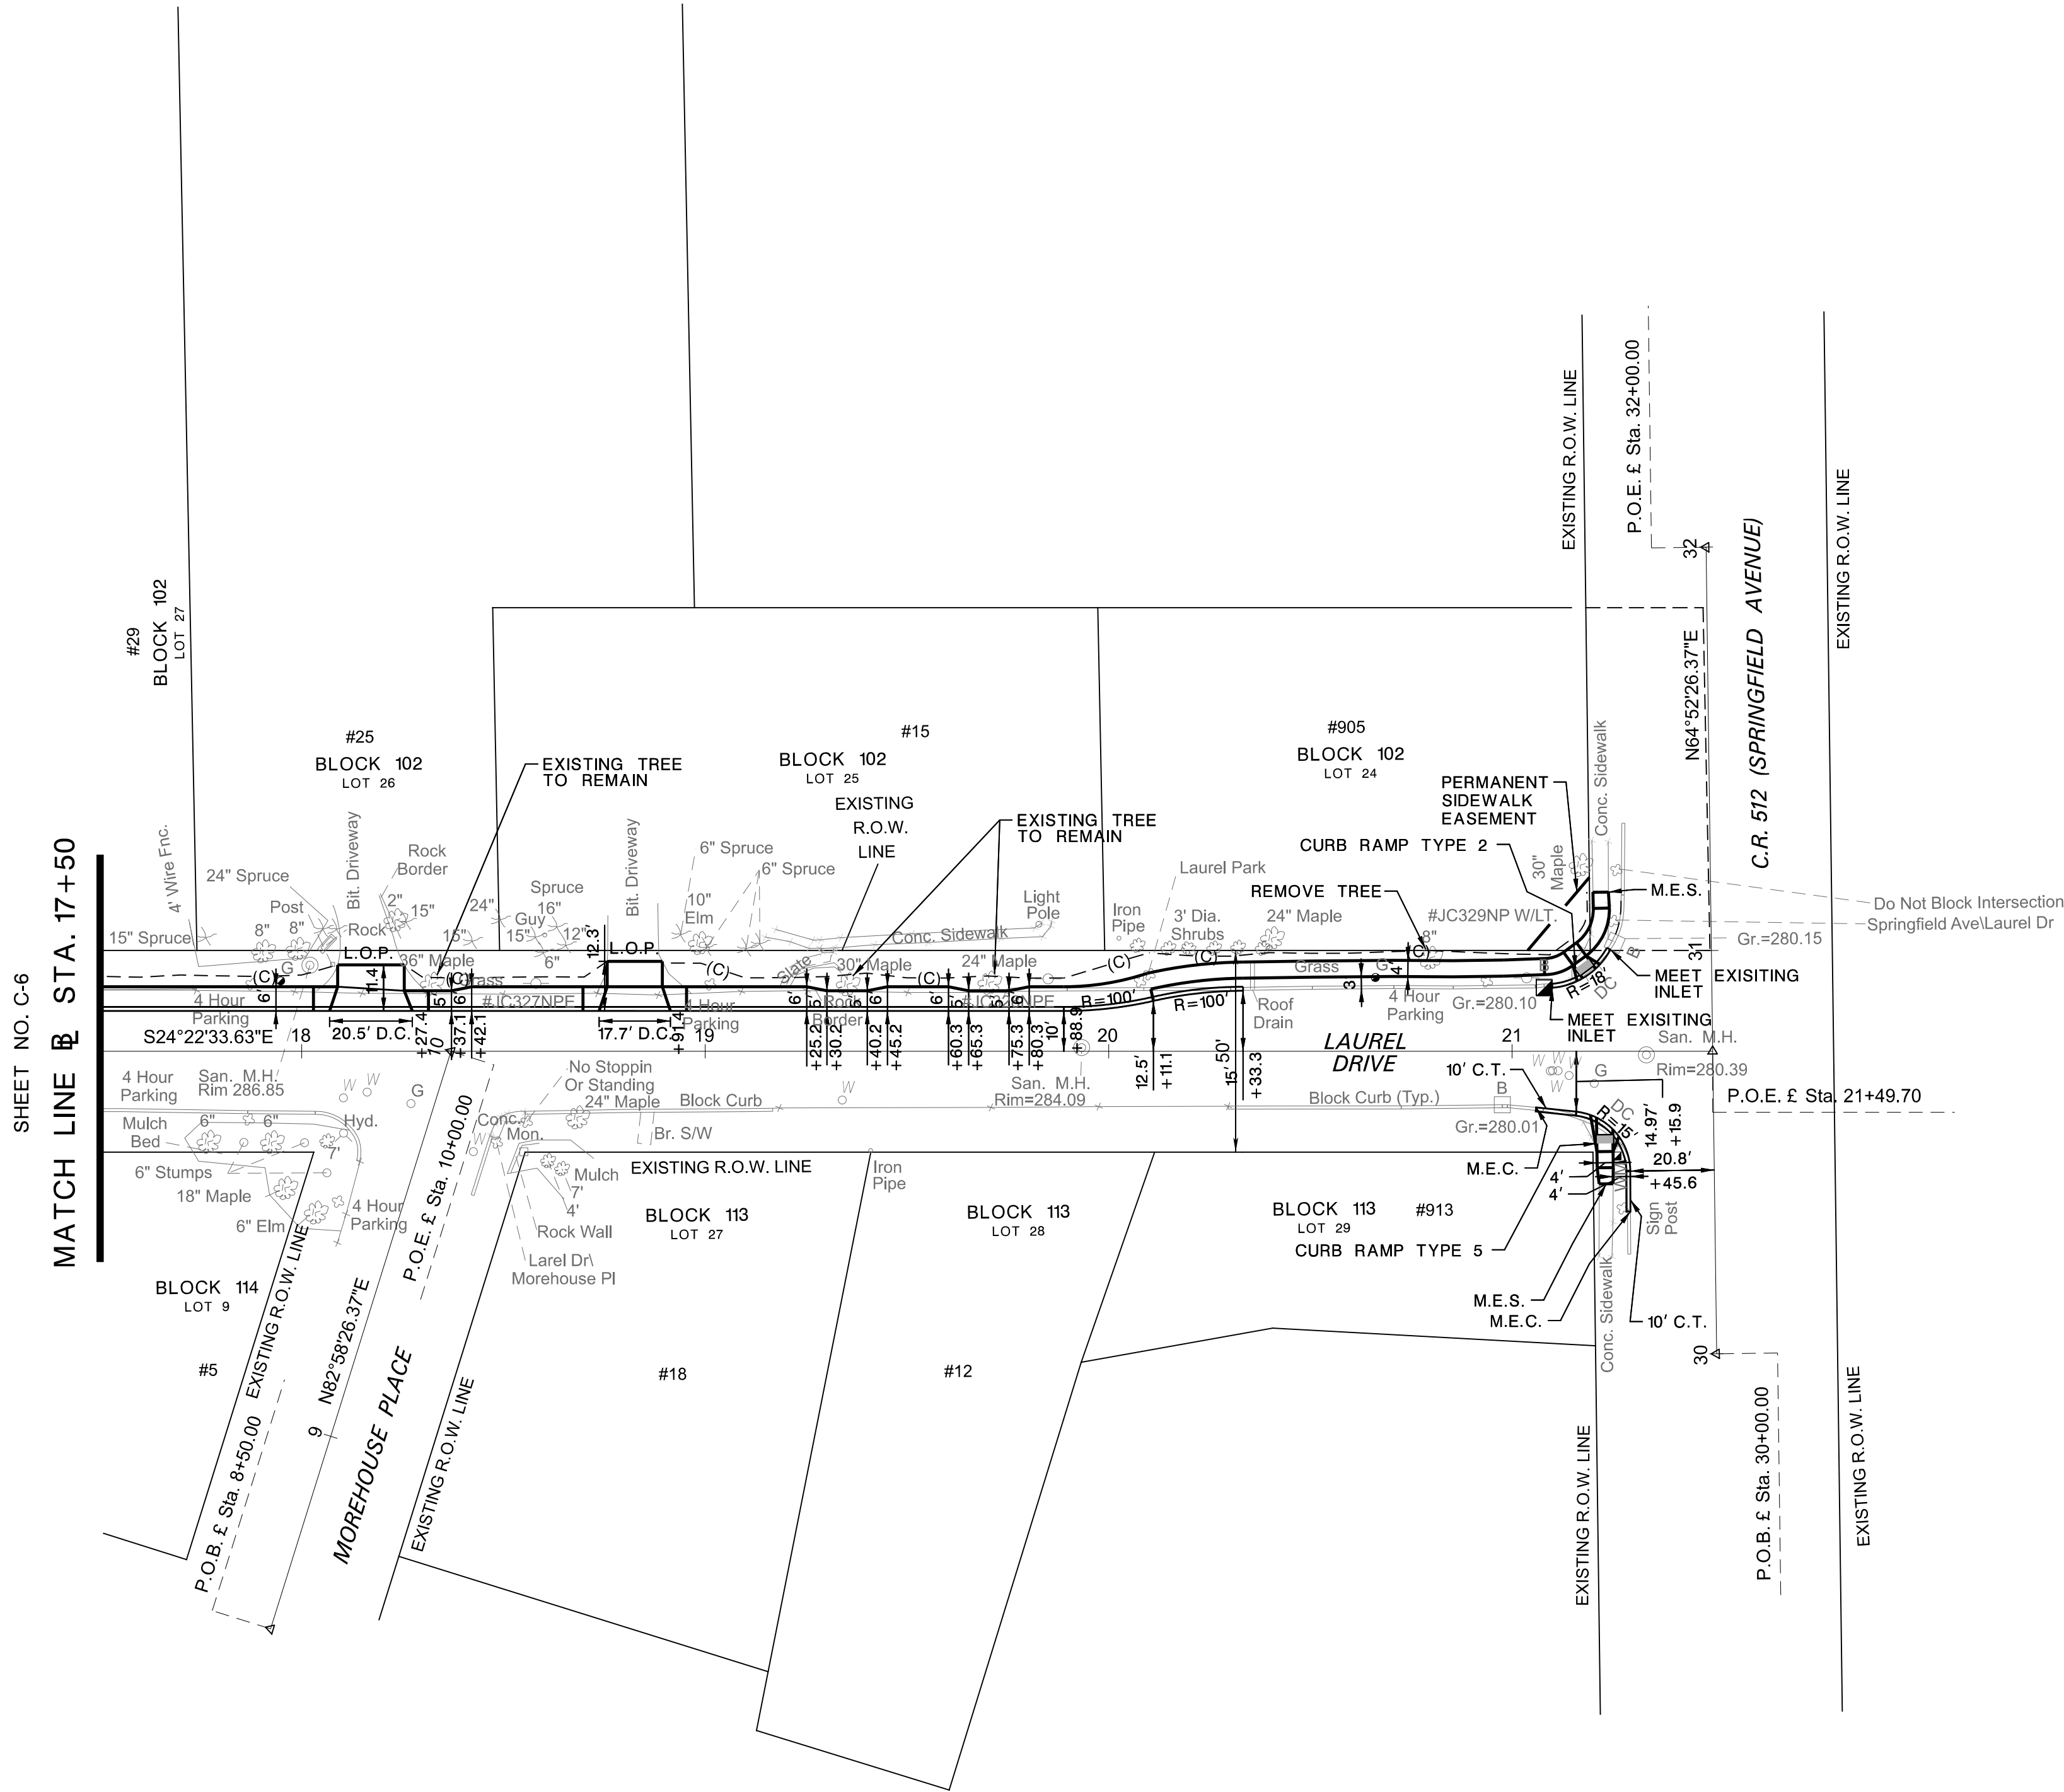


C-7
C-7

NEW JERSEY DEPARTMENT OF TRANSPORTATION

CONSTRUCTION PLAN
VARIOUS SIDEWALK
IMPROVEMENTS SRTS 2018
*

CONTRACT NO. *

ARORA and ASSOCIATES, P.C.
PROFESSIONAL ASSOCIATION
DAVID HUTCHINSON, P.E.
NEW JERSEY PROFESSIONAL ENGINEER LICENSE NO. 24GE04001800

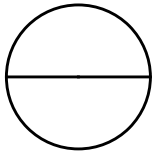

NO.	DATE	DESCRIPTION