

# **BOROUGH OF NEW PROVIDENCE**

A horizontal scale bar with labels 400', 200', 0, 400', and 80' at the ends. The bar is divided into four segments by vertical tick marks, with the central segment being the longest.

**COUNTY OF UNION**

## *N / PIANE COMBINATE SYSTEM*



**VIRTUAL PUBLIC INFORMATION CENTER • FOR DISCUSSION PURPOSES ONLY**

# **VIRTUAL PUBLIC INFORMATION CENTER PROGRESS PRINT - JULY 7, 2021**

## BOROUGH OF NEW PROVIDENCE


# PLAN SHEET INDEX

**BOROUGH OF NEW PROVIDENCE  
SAFE ROUTES TO SCHOOL DESIGN ASSISTANCE  
NEW PROVIDENCE SRTS 2016 -VARIOUS SIDEWALK IMPROVEMENTS  
PRELIMINARY ENGINEERING PHASE**


REVISION	BY	C'K'D	DATE

CERTIFICATION OF AUTHORIZATION NO. 24GA27930500



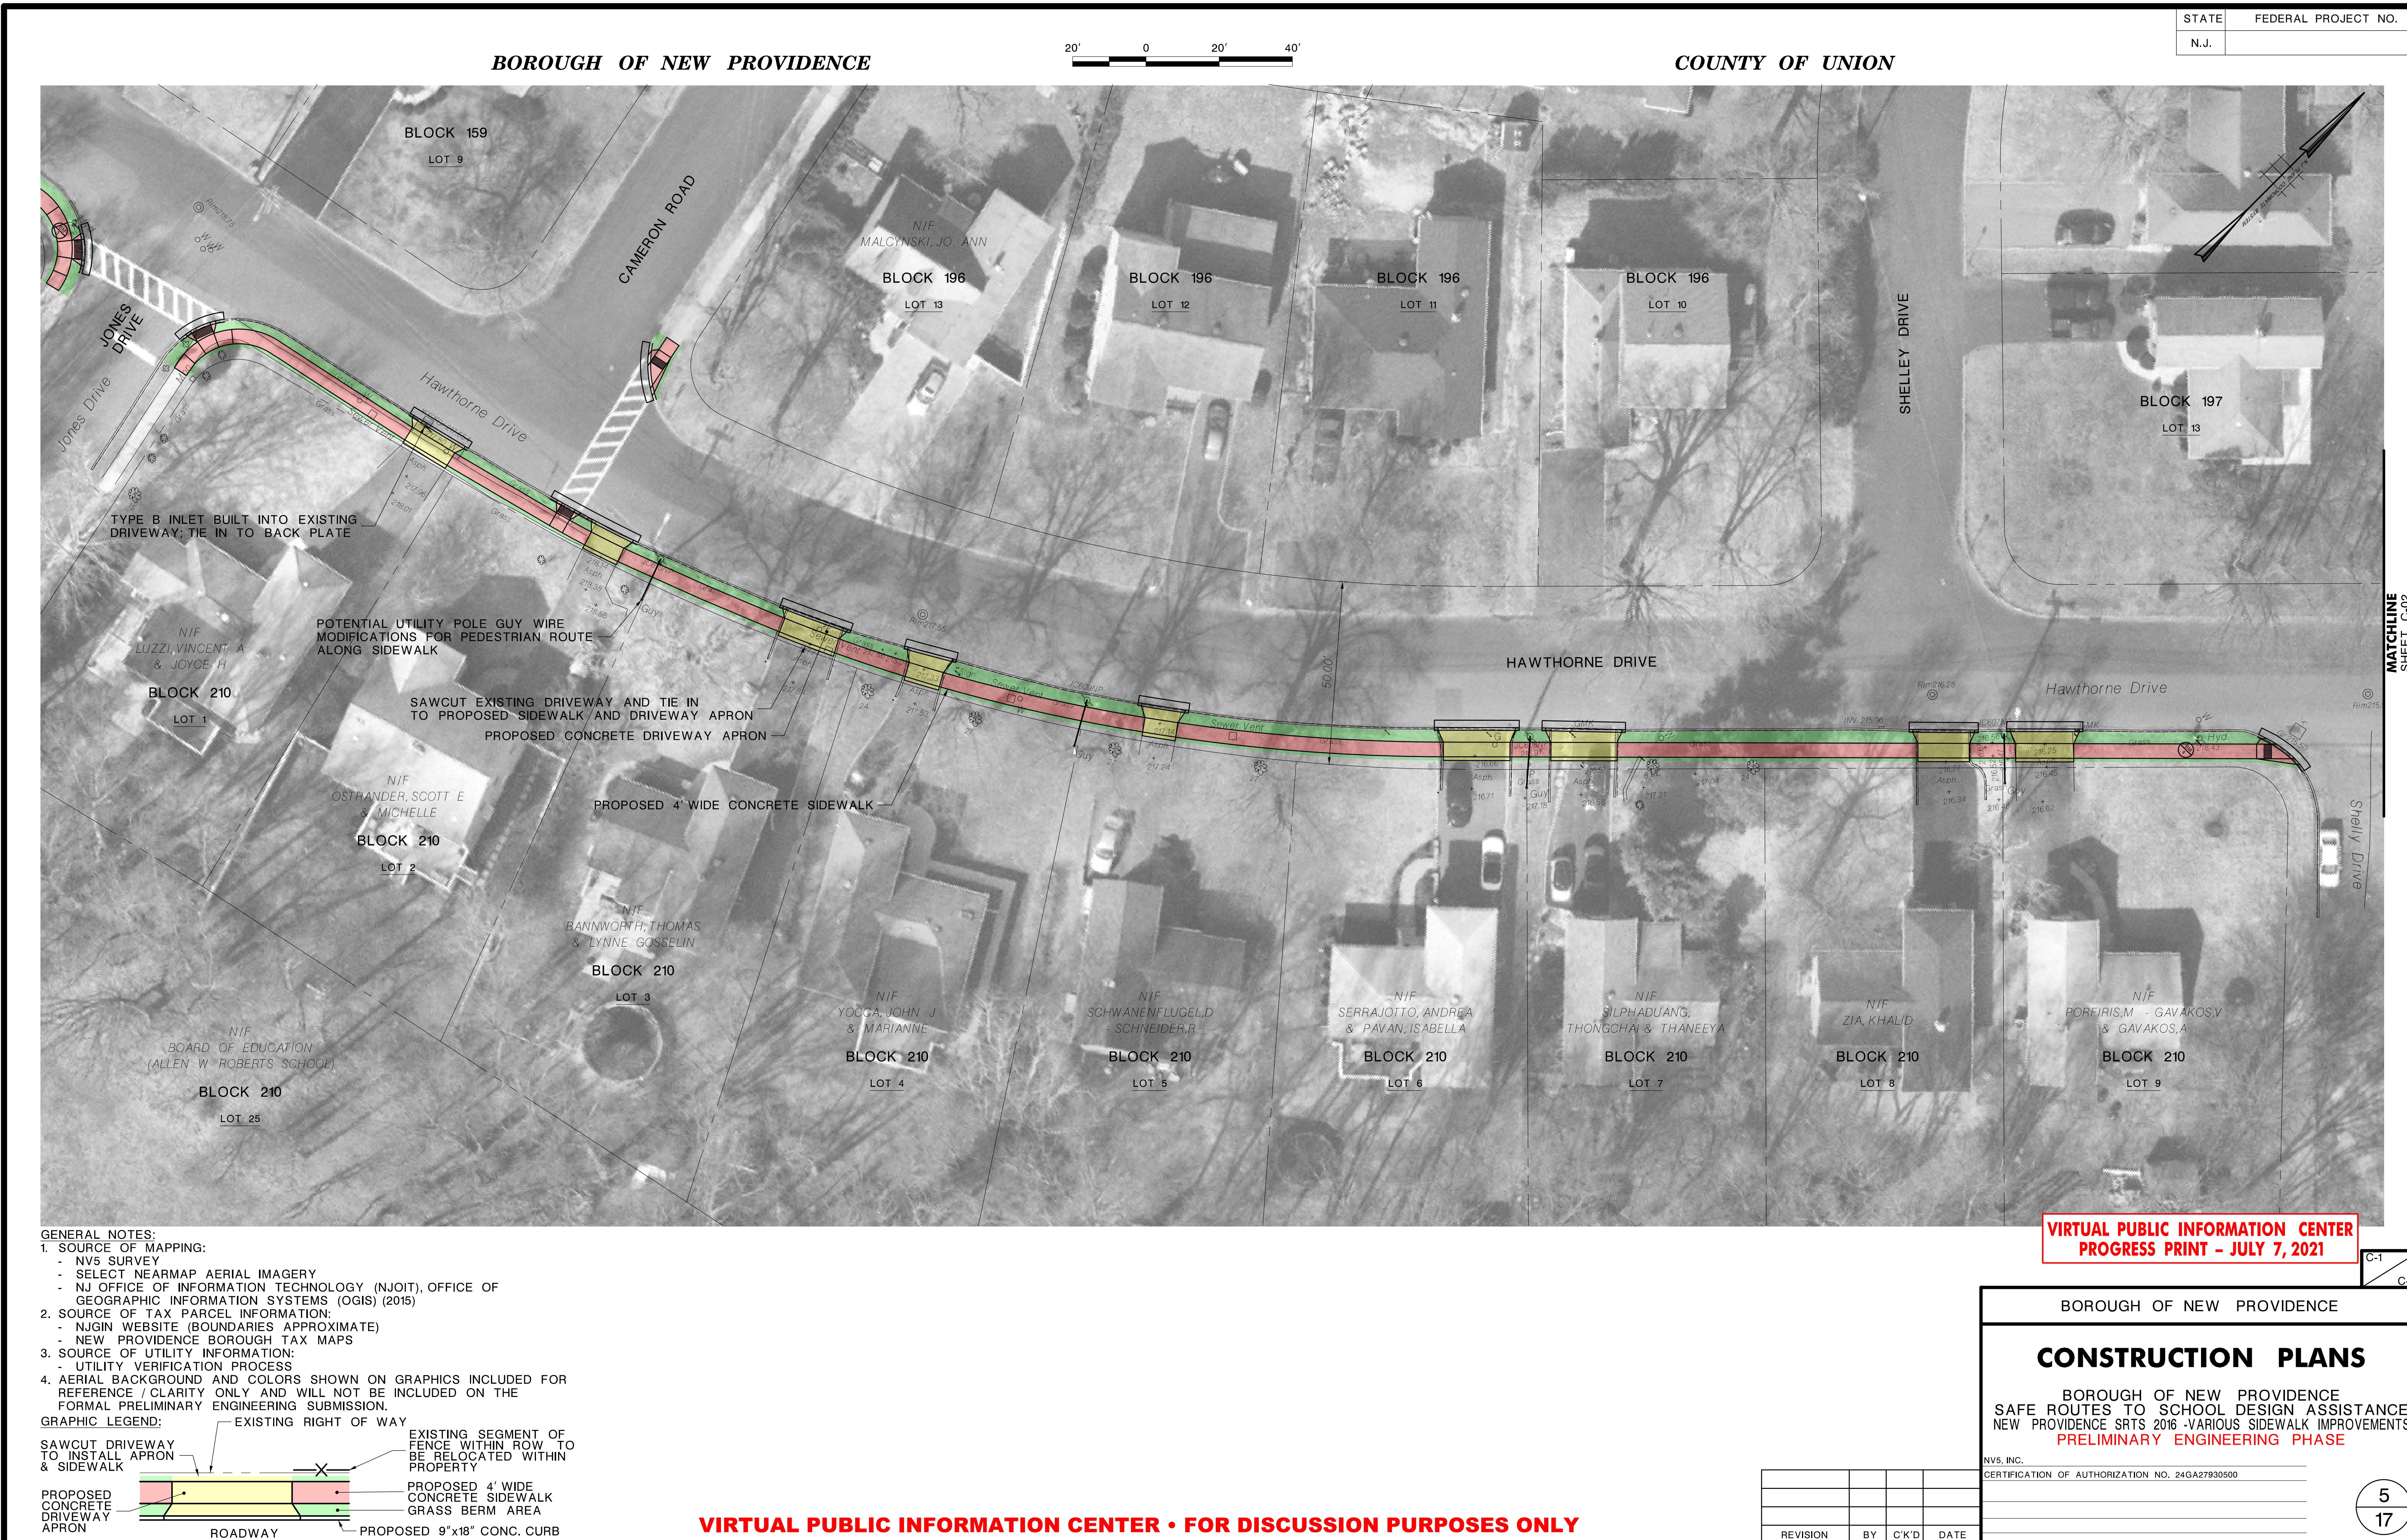



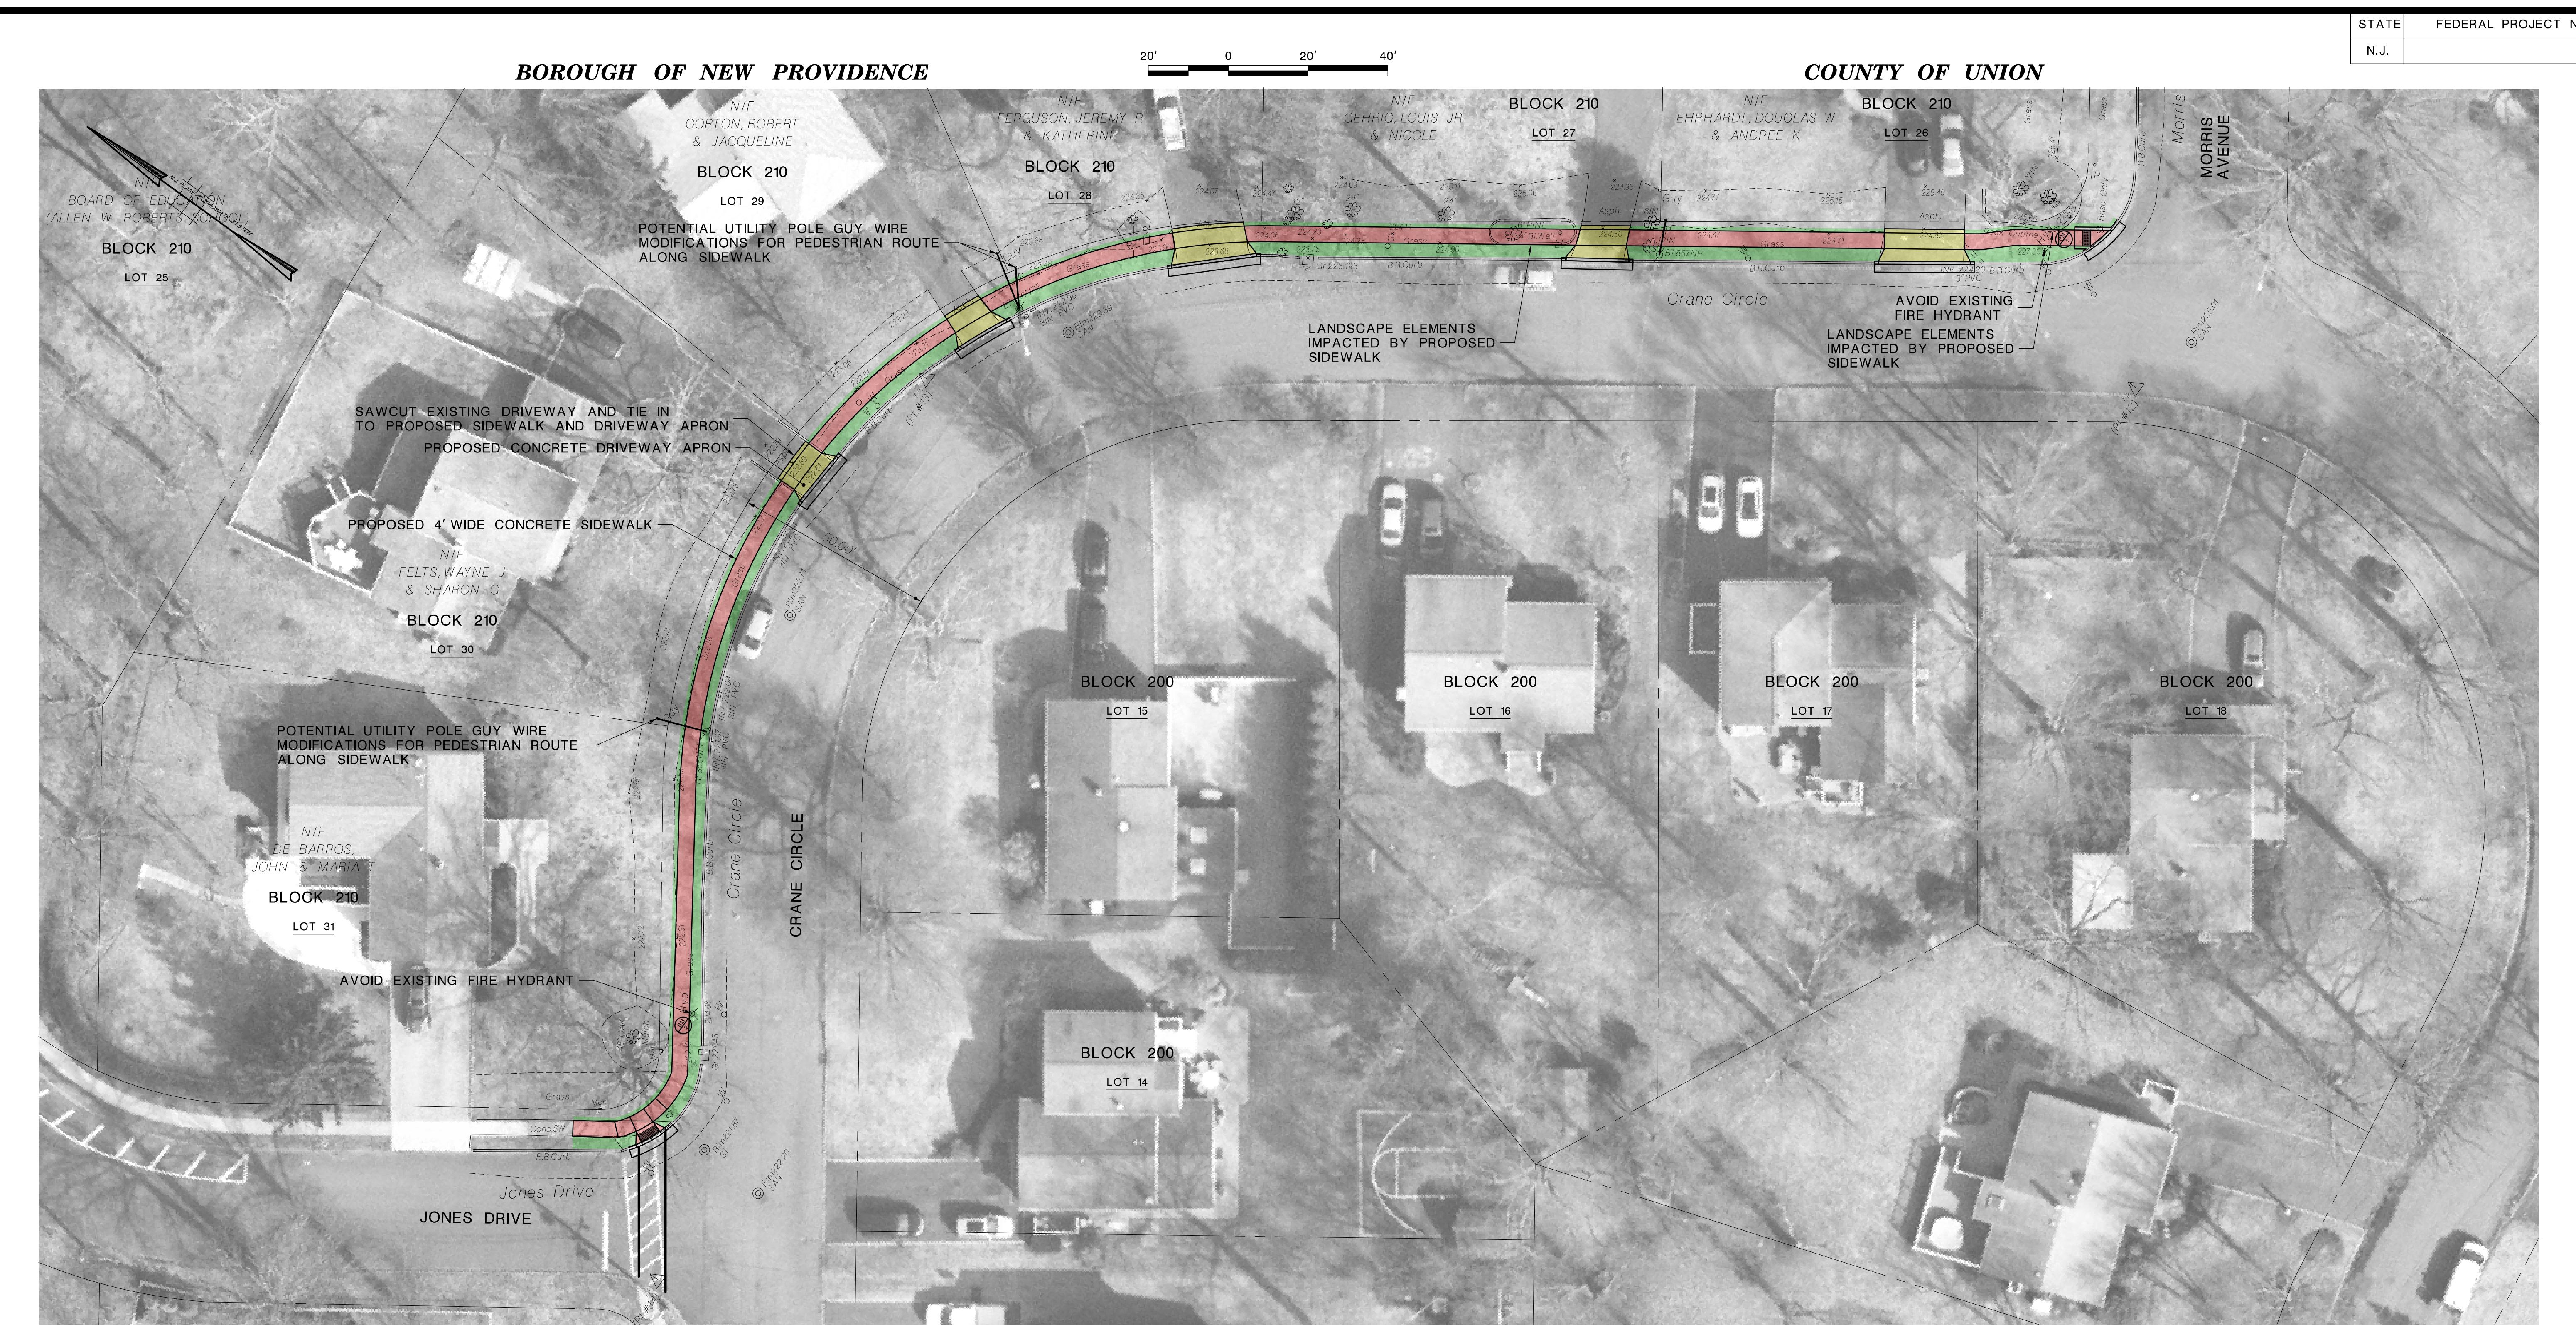

VIRTUAL PUBLIC INFORMATION CENTER  
PROGRESS PRINT - JULY 7, 2021

BOROUGH OF NEW PROVIDENCE

## CONSTRUCTION PLANS

BOROUGH OF NEW PROVIDENCE  
SAFE ROUTES TO SCHOOL DESIGN ASSISTANCE  
NEW PROVIDENCE SRTS 2016 - VARIOUS SIDEWALK IMPROVEMENTS  
PRELIMINARY ENGINEERING PHASE

NVS, INC.


CERTIFICATION OF AUTHORIZATION NO. 24GA27930500

REVISION	BY	C'K'D	DATE

7

17

VIRTUAL PUBLIC INFORMATION CENTER • FOR DISCUSSION PURPOSES ONLY

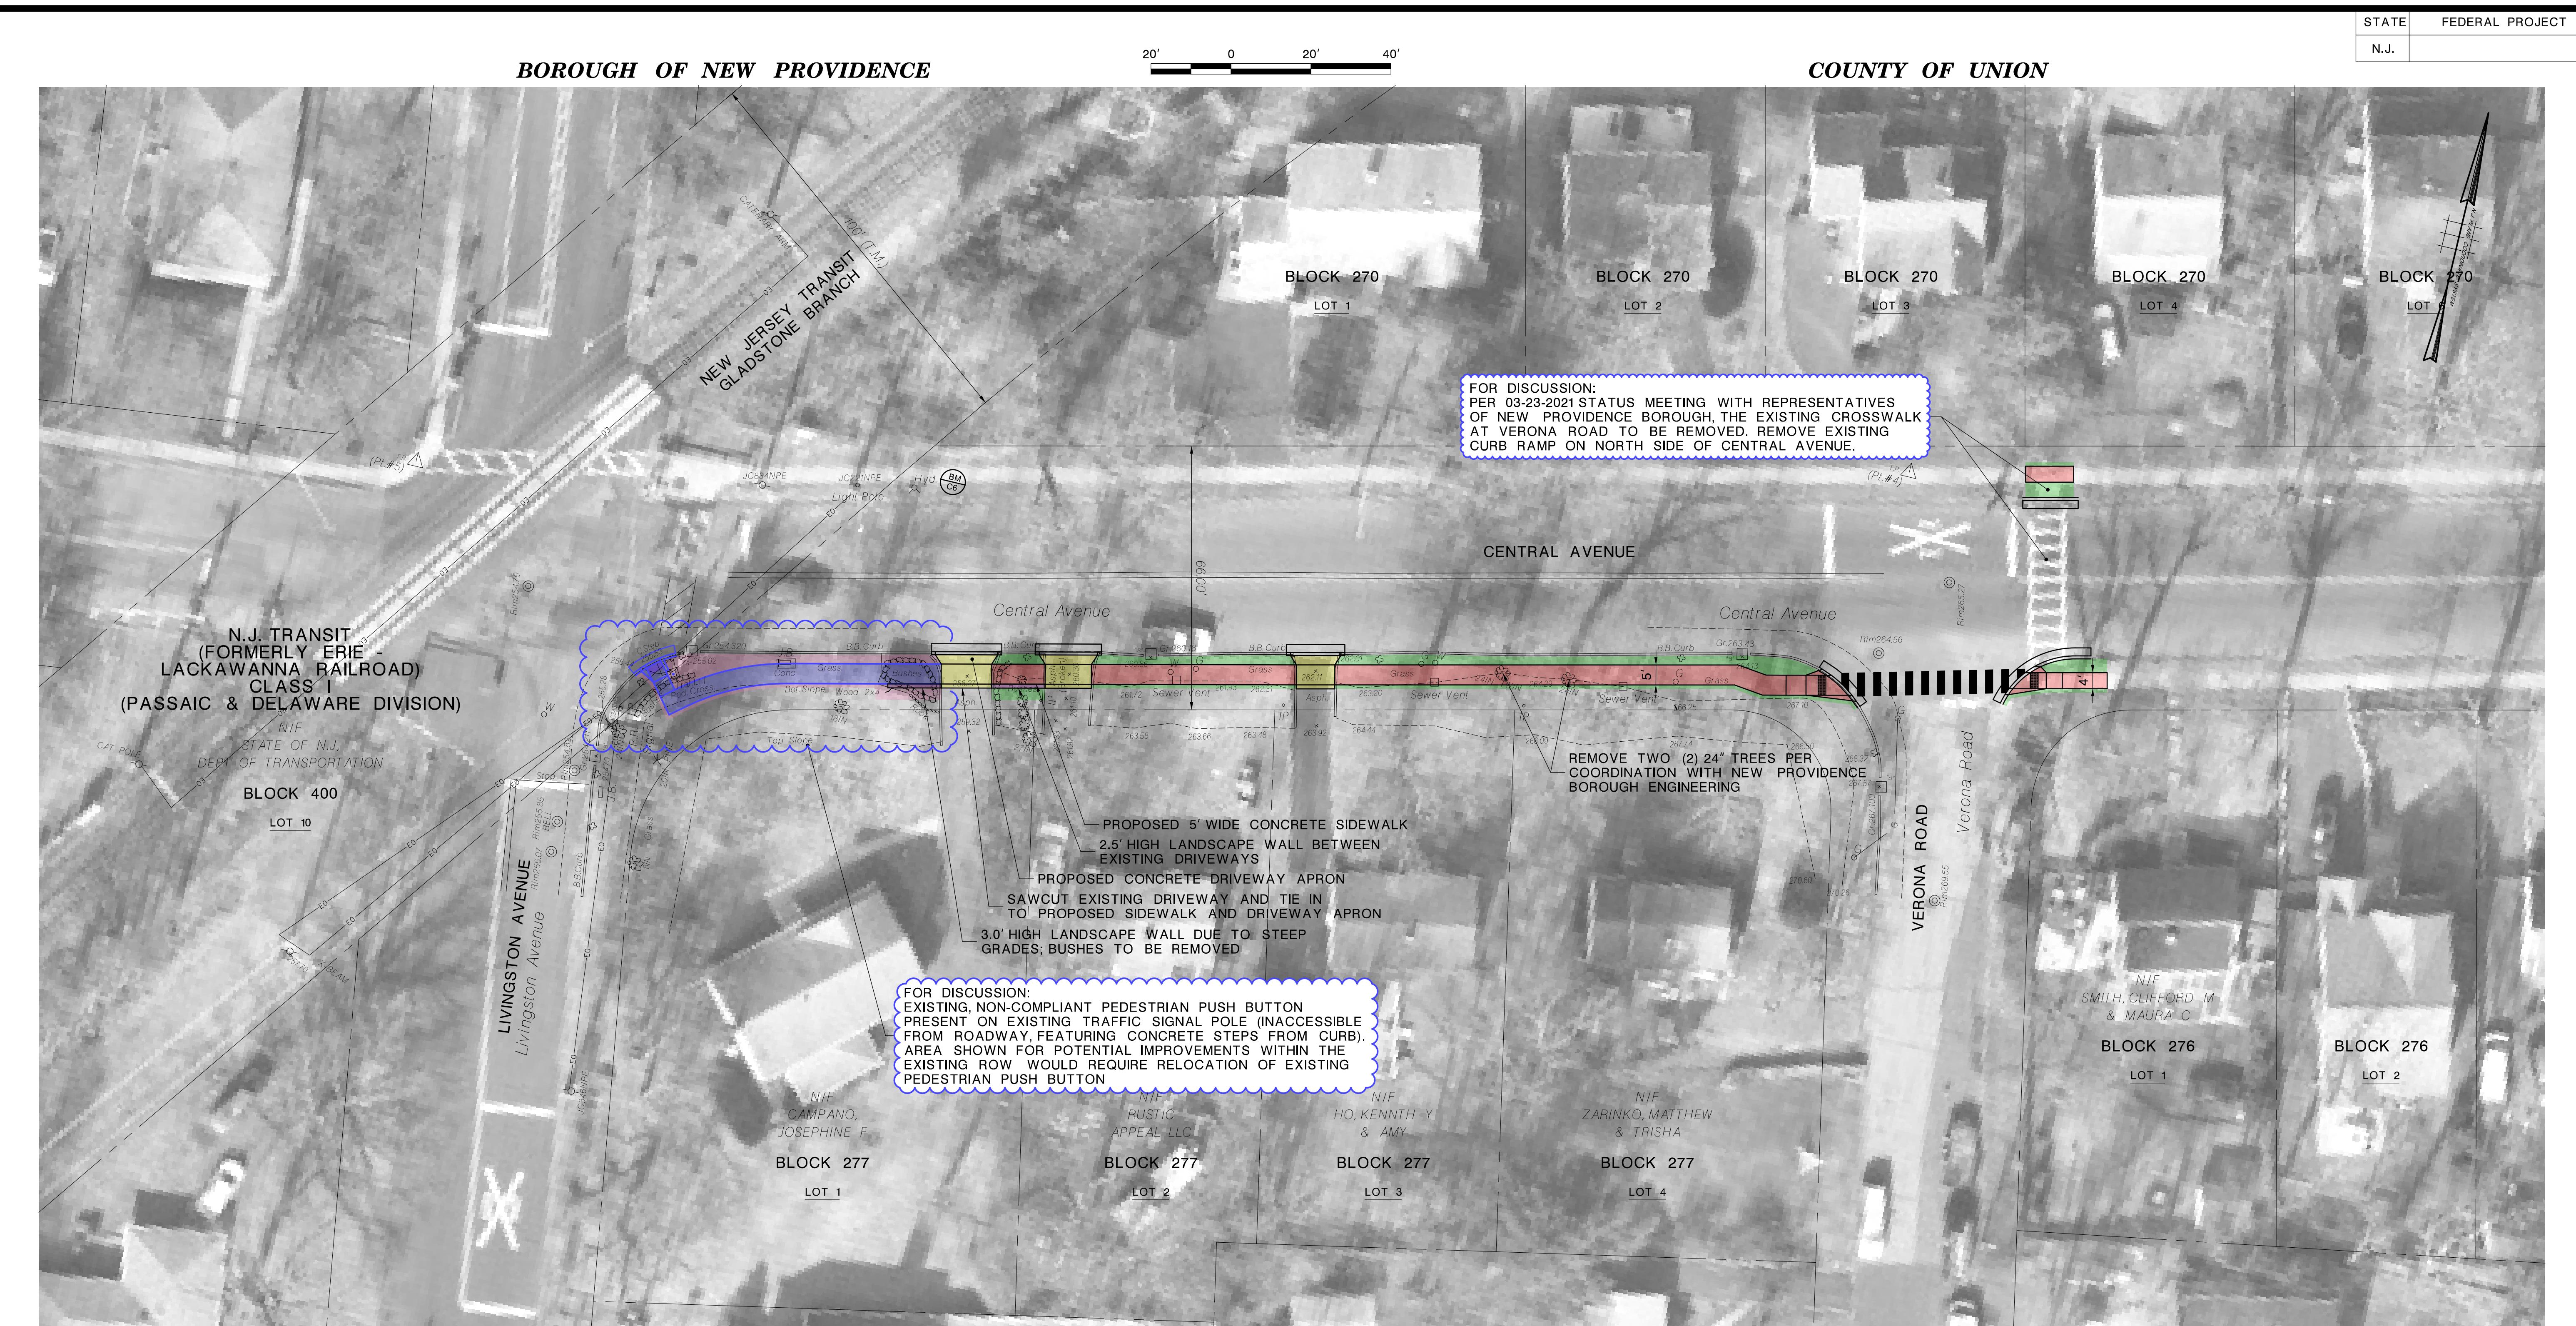

VIRTUAL PUBLIC INFORMATION CENTER  
PROGRESS PRINT - JULY 7, 2021


BOROUGH OF NEW PROVIDENCE

## CONSTRUCTION PLANS

BOROUGH OF NEW PROVIDENCE  
SAFE ROUTES TO SCHOOL DESIGN ASSISTANCE  
NEW PROVIDENCE SRTS 2016 - VARIOUS SIDEWALK IMPROVEMENTS  
PRELIMINARY ENGINEERING PHASE

NVS, INC.  
CERTIFICATION OF AUTHORIZATION NO. 24GA27930500

REVISION	BY	C'K'D	DATE

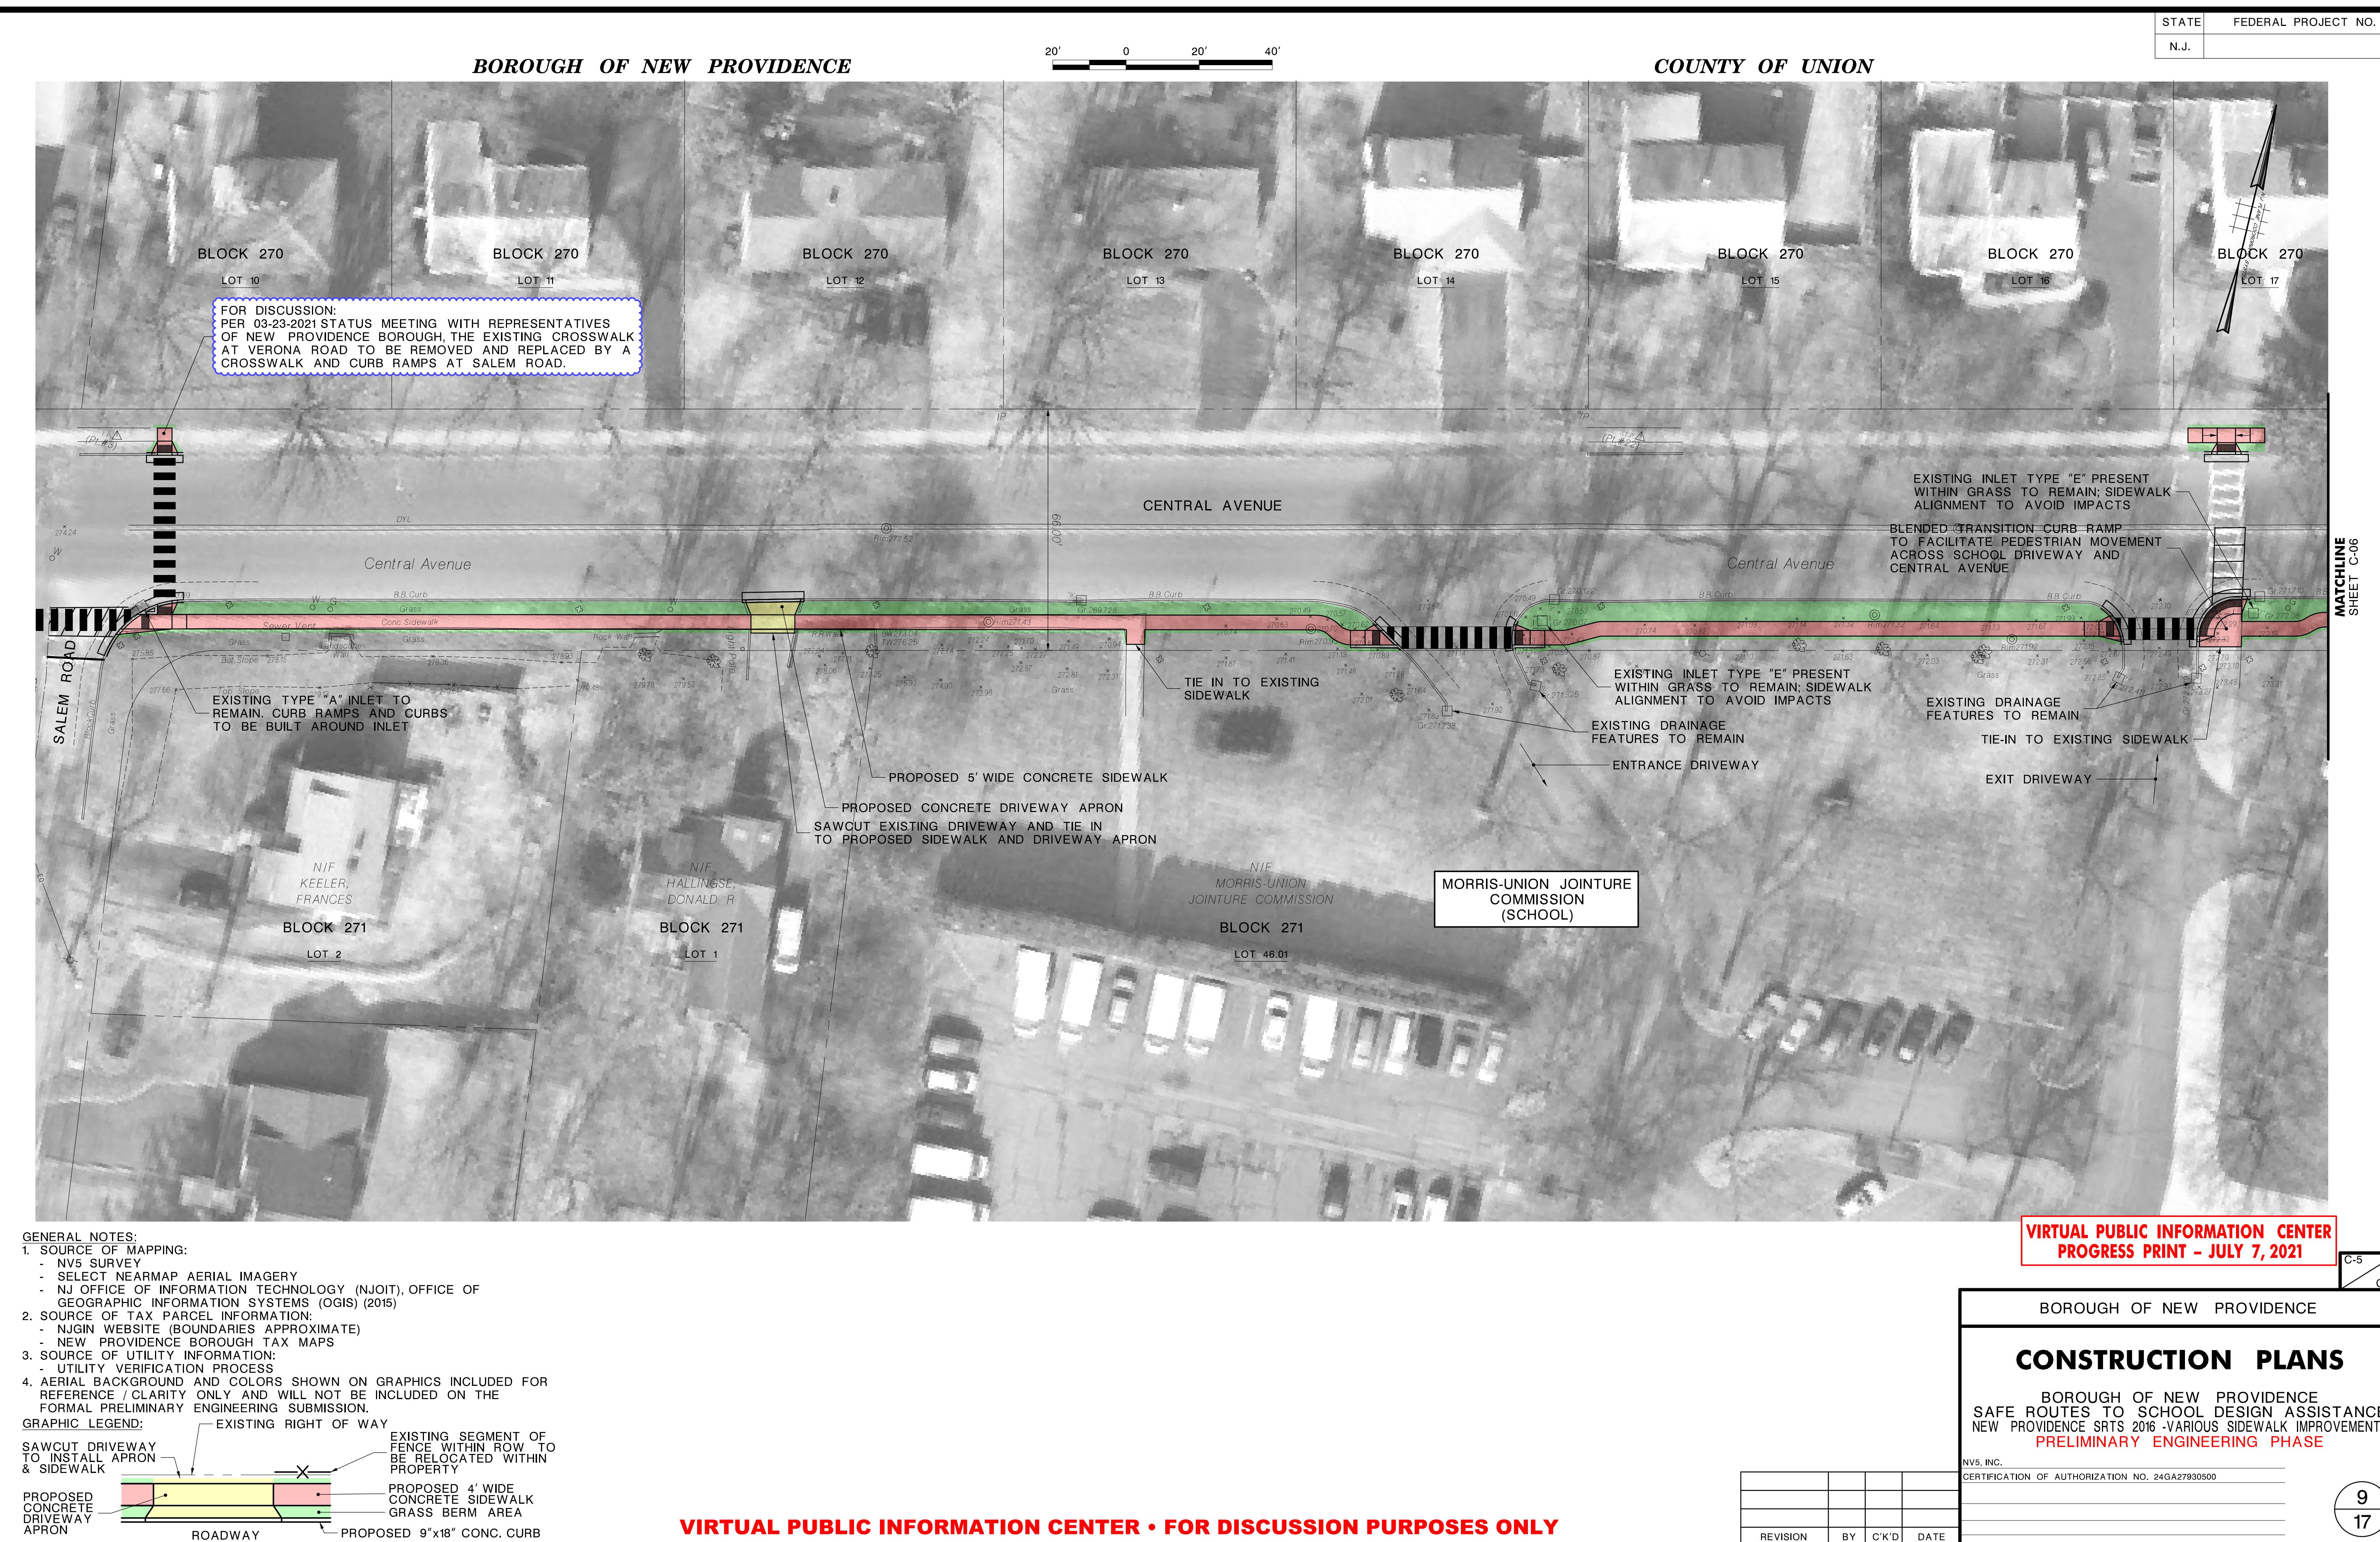

# **BOROUGH OF NEW PROVIDENCE**

A horizontal scale bar with tick marks at 20', 0, 20', and 40'.

**COUNTY OF UNION**

GENERAL NOTES:

1. SOURCE OF MAPPING:
  - NV5 SURVEY
  - SELECT NEARMAP AERIAL IMAGERY
  - NJ OFFICE OF INFORMATION TECHNOLOGY (NJOIT), OFFICE OF GEOGRAPHIC INFORMATION SYSTEMS (OGIS) (2015)
2. SOURCE OF TAX PARCEL INFORMATION:
  - NJGIN WEBSITE (BOUNDARIES APPROXIMATE)
  - NEW PROVIDENCE BOROUGH TAX MAPS
3. SOURCE OF UTILITY INFORMATION:
  - UTILITY VERIFICATION PROCESS
4. AERIAL BACKGROUND AND COLORS SHOWN ON GRAPHICS INCLUDED FOR REFERENCE / CLARITY ONLY AND WILL NOT BE INCLUDED ON THE FORMAL PRELIMINARY ENGINEERING SUBMISSION.

FORMAL PRELIMINARY ENGINEERING SUBMISSION

GRAPHIC LEGEND:

EXISTING RIGHT OF WAY

SAWCUT DRIVEWAY TO INSTALL APRON & SIDEWALK

EXISTING SEGMENT OF FENCE WITHIN ROW TO BE RELOCATED WITHIN PROPERTY

PROPOSED 4' WIDE CONCRETE SIDEWALK

GRASS BERM AREA

PROPOSED 9"x18" CONC. CURB

ROADWAY

PROPOSED CONCRETE DRIVEWAY APRON

Detailed description: The diagram shows a cross-section of a street. At the bottom is a yellow 'ROADWAY'. Above it is a green 'GRASS BERM AREA'. A pink 'PROPOSED CONCRETE DRIVEWAY APRON' is shown on the left, with a green 'PROPOSED 9"x18" CONC. CURB' at its edge. To the right of the curb is a yellow 'PROPOSED 4' WIDE CONCRETE SIDEWALK'. Above the sidewalk is a green 'GRASS BERM AREA'. At the top of the diagram, a dashed line represents the 'EXISTING RIGHT OF WAY'. A black 'X' is marked on this line. A note on the left says 'SAWCUT DRIVEWAY TO INSTALL APRON & SIDEWALK'. A note on the right says 'EXISTING SEGMENT OF FENCE WITHIN ROW TO BE RELOCATED WITHIN PROPERTY'.

**VIRTUAL PUBLIC INFORMATION CENTER • FOR DISCUSSION PURPOSES ONLY**

# **VIRTUAL PUBLIC INFORMATION CENTER PROGRESS PRINT - JULY 7, 2021**

## THE BOROUGH OF NEW PROVIDENCE

# CONSTRUCTION PLANS

**BOROUGH OF NEW PROVIDENCE  
SAFE ROUTES TO SCHOOL DESIGN ASSISTANCE  
NEW PROVIDENCE SRTS 2016 - VARIOUS SIDEWALK IMPROVEMENTS  
PRELIMINARY ENGINEERING PHASE**

5, INC.  
ERTIFICATION OF AUTHORIZATION NO. 24GA27930500

				CERTIFICATION OF AUTHORIZATION NO. 24GA27930500
REVISION	BY	C'K'D	DATE	



**GENERAL NOTES:**  
 1. SOURCE OF MAPPING:  
   - NV5 SURVEY  
   - SELECT NEARMAP AERIAL IMAGERY  
   - NJ OFFICE OF INFORMATION TECHNOLOGY (NJOIT), OFFICE OF  
     GEOGRAPHIC INFORMATION SYSTEMS (OGIS) (2015)  
 2. SOURCE OF TAX PARCEL INFORMATION:  
   - NJGIN WEBSITE (BOUNDARIES APPROXIMATE)  
   - NEW PROVIDENCE BOROUGH TAX MAPS  
 3. SOURCE OF UTILITY INFORMATION:  
   - UTILITY VERIFICATION PROCESS  
 4. AERIAL BACKGROUND AND COLORS SHOWN ON GRAPHICS INCLUDED FOR  
     REFERENCE / CLARITY ONLY AND WILL NOT BE INCLUDED ON THE  
     FORMAL PRELIMINARY ENGINEERING SUBMISSION.

**GRAPHIC LEGEND:**

EXISTING RIGHT OF WAY

SAWCUT DRIVEWAY TO INSTALL APRON & SIDEWALK

PROPOSED CONCRETE DRIVEWAY APRON

ROADWAY

PROPOSED 4' WIDE CONCRETE SIDEWALK

PROPOSED 9'x18" CONC. CURB

EXISTING SEGMENT OF FENCE WITHIN ROW TO BE RELOCATED WITHIN PROPERTY

**VIRTUAL PUBLIC INFORMATION CENTER • FOR DISCUSSION PURPOSES ONLY**

BOROUGH OF NEW PROVIDENCE

**CONSTRUCTION PLANS**

BOROUGH OF NEW PROVIDENCE  
 SAFE ROUTES TO SCHOOL DESIGN ASSISTANCE  
 NEW PROVIDENCE SRTS 2016 - VARIOUS SIDEWALK IMPROVEMENTS  
 PRELIMINARY ENGINEERING PHASE


NV5, INC.  
 CERTIFICATION OF AUTHORIZATION NO. 24GA27930500

REVISION	BY	C'K'D	DATE

BOROUGH OF NEW PROVIDENCE

20' 0 20' 40'


COUNTY OF UNION

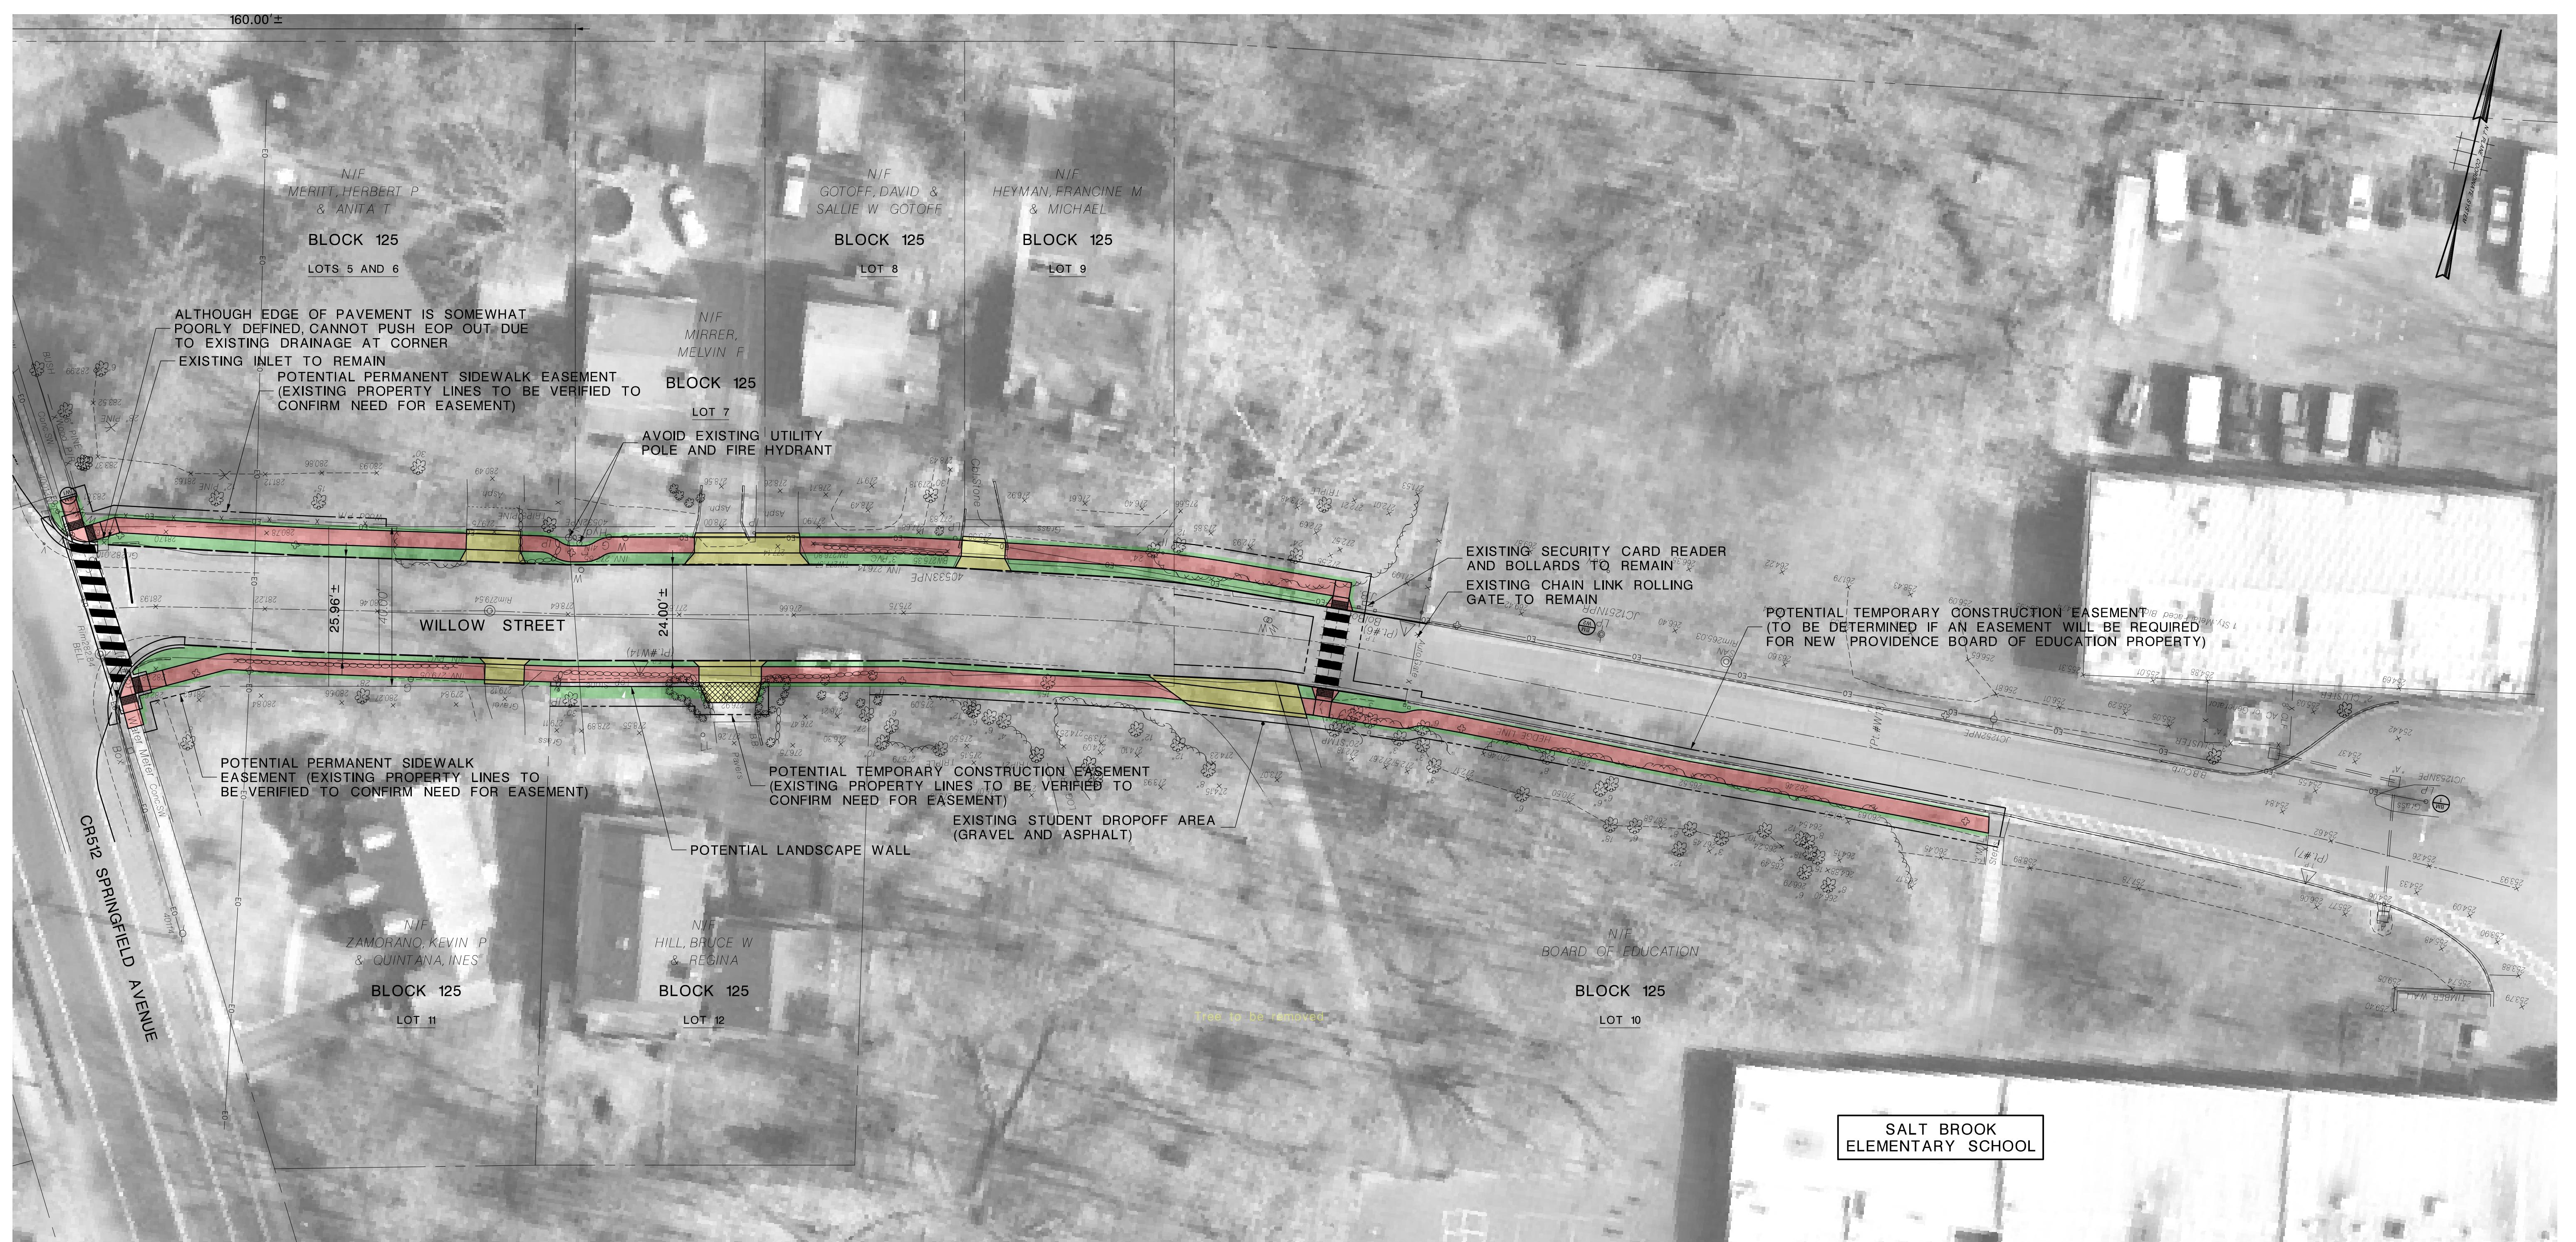

GENERAL NOTES:

- SOURCE OF MAPPING:
  - NVS SURVEY
  - SELECT NEARMAP AERIAL IMAGERY
  - NJ OFFICE OF INFORMATION TECHNOLOGY (NJOIT), OFFICE OF GEOGRAPHIC INFORMATION SYSTEMS (OGIS) (2015)
- SOURCE OF TAX PARCEL INFORMATION:
  - NJGIN WEBSITE (BOUNDARIES APPROXIMATE)
  - NEW PROVIDENCE BOROUGH TAX MAPS
- SOURCE OF UTILITY INFORMATION:
  - UTILITY VERIFICATION PROCESS
- AERIAL BACKGROUND AND COLORS SHOWN ON GRAPHICS INCLUDED FOR REFERENCE / CLARITY ONLY AND WILL NOT BE INCLUDED ON THE FORMAL PRELIMINARY ENGINEERING SUBMISSION.

GRAPHIC LEGEND:

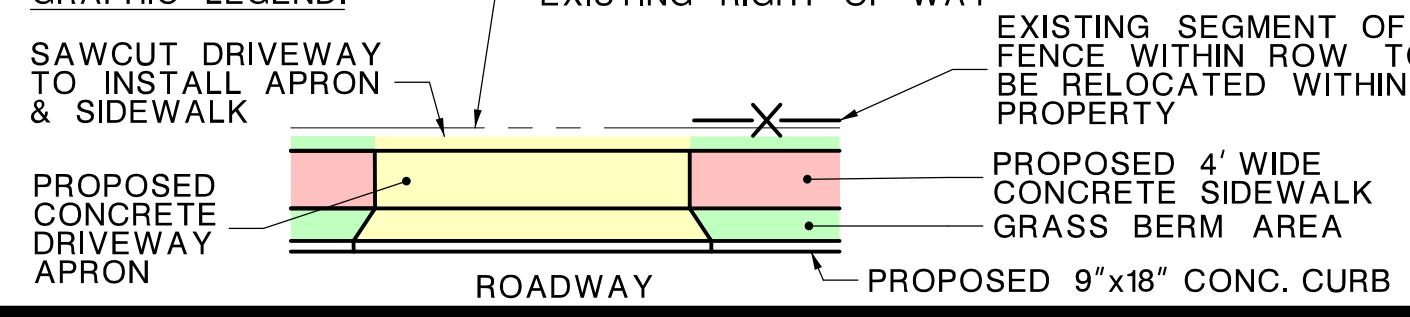

VIRTUAL PUBLIC INFORMATION CENTER  
PROGRESS PRINT - JULY 7, 2021

C-8  
C-8

BOROUGH OF NEW PROVIDENCE

**CONSTRUCTION PLANS**

BOROUGH OF NEW PROVIDENCE  
SAFE ROUTES TO SCHOOL DESIGN ASSISTANCE  
NEW PROVIDENCE SRTS 2016 -VARIOUS SIDEWALK IMPROVEMENTS  
PRELIMINARY ENGINEERING PHASE

NVS, INC.  
CERTIFICATION OF AUTHORIZATION NO. 24GA27930500

REVISION	BY	C'K'D	DATE

12  
17

VIRTUAL PUBLIC INFORMATION CENTER • FOR DISCUSSION PURPOSES ONLY